

		1	2	3	4	5	6								
83	СМБ	ДОГЧ	ДОГН	ДзС	ООПП	ОАВ	ОДСН								
		1Н-1350	1Н-1350	2Н-2250	2Н-2250	2Н-2250	2Н-2250								
		24541-00-00	24541-00-00	24541-00-00-12	24541-00-00-12	24541-00-00-12	24541-00-00-12								
82		ТКП	РС	ОРС	ЧСН	НСН	УДСН								
		1Н-1350	2Н-2250	2Н-2250	2Н-2250	2Н-2250	2Н-2250								
		24541-00-00	24541-00-00-12	24541-00-00-12	24541-00-00-12	24541-00-00-12	24541-00-00-12								
81		ПОНМУ	ПНРИ												
		1НМ-950	1НМ-950												
		24541-00-00-03	24541-00-00-03	557-30-00	557-30-00	557-30-00	557-30-00								
73	СПБ	ПОНзС	ПНПВ	ПЧОВ	ПЧПВ	ПНОВ	ПОЧМУ								
		1НМ-950	1НМ-950	1НМ-950	1НМ-950	1НМ-950	1НМ-950								
		24541-00-00-03	24541-00-00-03	24541-00-00-03	24541-00-00-03	24541-00-00-03	24541-00-00-03								
72		ВВОК	ОКФ	ПЧРИ	ПЧСА	ПНСА	ПОЧзС								
		2Н-2250	1Н-1350	1НМ-950	1НМ-950	1НМ-950	1НМ-950								
		24541-00-00-12	24541-00-00	24541-00-00-03	24541-00-00-03	24541-00-00-03	24541-00-00-03								
71		1ДОК	1ОК	2ДОК	2ОК	АПК-ВАПК	ВПК								
		1НМ-950	1НМ-950	1НМ-950	1НМ-950	ДЗ-2700	1Н-1350								
		24541-00-00-03	24541-00-00-03	24541-00-00-03	24541-00-00-03	24541-00-00-71	24541-00-00								
63						НСВз	ЧСВз								
						1НМ-950	1НМ-950								
		557-30-00	557-30-00	557-30-00	557-30-00	24541-00-00-03	24541-00-00-03								
62	СПБ	НСА-Д	ЧСА-Д	ОзС-Д	НРИ-Д	ЧРИ-Д	12Р								
		1НМ-950	1НМ-950	1НМ-950	1НМ-950	1НМ-950	1Н-340								
		24541-00-00-03	24541-00-00-03	24541-00-00-03	24541-00-00-03	24541-00-00-03	24541-00-00-01								
61		НПВ-Д	ЧОВ-Д	ЧПВ-Д	НОВ-Д	ОЧМУ-Д	ОНМУ-Д								
		1НМ-950	1НМ-950	1НМ-950	1НМ-950	1НМ-950	1НМ-950								
		24541-00-00-03	24541-00-00-03	24541-00-00-03	24541-00-00-03	24541-00-00-03	24541-00-00-03								
52	СПБ	Сз2	Сз4	Сз5	Сз6	Сз7	Сз8								
		СзИЦ-Д(М)-1	СзИЦ-Д(М)-1	СзИЦ-Д(М)-1	СзИЦ-Д(М)-1	СзИЦ-Д-Л(М)-1	СзИЦ-Д-Л(М)-1								
		13553-00-00Б	13553-00-00Б	13553-00-00Б	13553-00-00Б	13553-00-00Б	13553-00-00Б								
51		ВАН	ВАЧ	ВТ			1 Сз2 3 Сз5 5 Сз7 7								
		НМШ1-1440	НМШ1-1440	НМШ2-4000			2 Сз4 4 Сз6 6 Сз8 8								
		13553-00-00Б	13553-00-00Б	13553-00-00Б-02	557-35-00	557-35-00	557-70-00								
42		FU1	FU3	FU5	FU7	FU9	FU11	FU13	FU15	FU17	FU19	FU21	FU23	FU25	FU27
		5	3	5	1	5									
41		FU2	FU4	FU6	FU8	FU10	FU12	FU14	FU16	FU18	FU20	FU22	FU24	FU26	
		1	1	1	1	3	1	3							
33															
		557-30-00	557-30-00	557-30-00	557-30-00	557-30-00	557-30-00	557-30-00	557-30-00	557-30-00	557-30-00	557-30-00	557-30-00	557-30-00	557-30-00
		ДНУРМ	ОДНУРМ	ДОАУМ	УСУ	ОСУ	Диод								
32	СМБ	1Н-1350	2Н-2250	2Н-2250	1Н-1350	2Н-2250	КД243Г								
		24541-00-00	24541-00-00-12	24541-00-00-12	24541-00-00	24541-00-00-12	14881-01-00								
		РОЧ	ОРОЧ	РОН	ОРОН	ДЧУРМ	ОДЧУРМ								
31		2Н-2250	2Н-2250	2Н-2250	2Н-2250	1Н-1350	2Н-2250								
		24541-00-00-12	24541-00-00-12	24541-00-00-12	24541-00-00-12	24541-00-00	24541-00-00-12								
		БКВВОК	БКВВОК1	БКРКП	БКВТ	БКСПК1	БКСПК2								
22	СМБ	КБМШ-6	БКР-76	БКР-76	БКР-76	КБМШ-6	КБМШ-6								
		13553-00-00Б-07	13553-00-00Б-15	13553-00-00Б-15	13553-00-00Б-15	13553-00-00Б-07	13553-00-00Б-07								
		МТКП	1РКП	СПК	ВСУ										
21		АНШМ2-310	НМШМ1-560	НМШ2-4000	НМШМ1-1120										
		13553-00-00Б-04	13553-00-00Б	13553-00-00Б-01	13553-00-00Б	557-35-00	557-35-00								
11															

Статив двухсторонний СУР2-2 чертеж №557-00-00  
Ось поворота рамок справа

	Стадия	Лист	Листов
	Р	1	17
Комплектация и монтажные схемы статива №30			

6			5			4			3			2			1		
№№ КОИТ.			№№ КОИТ.			№№ КОИТ.	ВСУ		№№ КОИТ.	СПК		№№ КОИТ.	1РКП		№№ КОИТ.	МТКП	
						1	22III-1	СМБ	1	22III-28	СМБ	1	22III-30	СМБ			
						2	22III-2	СМБ	2	3							
						3	324-32		3	2		3	1-32				
						4	12		4	226-51							
						12	4					12	821-12	31-41K11-z2	12		
						11	31-32-K99					11	711-13		11		
						13						13			13		
						22			22	22III-29	СМБ	22					
						21	311-31		21	223-13		21	721-1		21	713-33	
						23	311-32		23	716-32		23	722-51				
						32						32	223-31		32	2-3	711-21
						31	313-31					31	711-22		31	821-33	
						33	313-32					33					
						42			42	31-K21-37		42	721-31				
						41	313-41		41	52III-2	СПБ	41	31-31-K33 622-61	ПБРОК	41		
						43	313-42		43			43	31-K21-38				
						52	31-31-K64	626-1				52	821-72	31-41K11-z6	52	31-K21-39	
						51	31-31-K17	СМБП				51	711-52		51	52III-1	СПБ
						53						53			53		
						62			62	716-61		62	712-61				
						61	311-61		61	715-32		61	821-63		61	712-33	
						63	311-62		63	716-62		63					
						72	324-61					72	711-71		72	226-71	
						71	31-32-K97					71	721-61		71	225-72	
						73	324-51					73	722-41		73	223-53	
						82			82	225-71		82	714-61				
						81			81	715-72		81	821-83				
						83			83			83					

Вид с монтажной стороны



6			5			4			3			2			1		
№№ КОИТ.	ОДЧУРМ		№№ КОИТ.	ДЧУРМ		№№ КОИТ.	ОРОН		№№ КОИТ.	РОН		№№ КОИТ.	ОРОЧ		№№ КОИТ.	РОЧ	
1	22Ш-8	СМБ	1	3	31-32-К8	1	22Ш-10	СМБ	1	22Ш-18	СМБ	1	22Ш-20	СМБ	1	22Ш-21	СМБ
2	31-41К13-z20		2	62		2	31-41К13-В14		2	52		2	31-41К14-В14		2	42	
3	4		3	1		3	4		3	22Ш-19	СМБ	3	4		3	22Ш-22	СМБ
4	3		4	31-32-К6		4	3		4	31-41К13-В12		4	3		4	31-41К14-В12	
			12														
			11														
			13														
			22														
			21														
			23														
32			32			32			32	31-31-К130	214-33	32			32	31-31-К72	214-23
31			31	31-31-К119		31			31	214-31	31-31-К63	31			31	214-21	31-31-К65
33			33	31-31-К142		33			33			33			33		
42			42	324-52 31-31-К18	СМ	42			42	31-31-К148	214-43	42			42	2	
41	52Ш-5	СПБ	41	31-31-К146		41	52Ш-4	СПБ	41	31-31-К150	214-41	41	52Ш-3	СПБ	41	2-43	
43	31-32-К12					43	3-51		43			43	1-41		43		
52			52	31-31-К122		52			52	2		52			52	31-32-К101	
51			51	22Ш-9	СМБ	51			51	4-43		51			51	324-62 3-61	С
53						53			53			53			53		
62			62	2		62			62	31-32-К103		62			62	31-31-К62	214-63
61			61	31-32-К10		61			61	1-51 31-31-К12	С	61			61	31-31-К60	214-61
63			63			63			63			63			63		
			72														
			71														
			73														
			82														
			81														
			83														


Вид с монтажной стороны



6			5			4			3			2			1		
№№ КОНТ.	Диод		№№ КОНТ.	ОСУ		№№ КОНТ.	УСУ		№№ КОНТ.	ДОАУМ		№№ КОНТ.	ОДНУРМ		№№ КОНТ.	ДНУРМ	
			1	III-1	СМБ	1	III-2	СМБ	1	III-28	СМБ	1	III-29	СМБ	1	3	31-32-К44
			2	31-41К13-z10		2	42		2	31-41К14-z24		2	31-41К14-z20		2	62	
			3	4		3	III-3	СМБ	3	4		3	4		3	1	
	Д1		4	3		4	31-41К13-z8		4	3		4	3		4	31-32-К42	
12	42КЛ-1					12									12		
11	31-32-К54	42ОКЛ-1				11									11		
						13									13		
						22									22		
						21									21		
						23									23		
			32			32	214-3		32			32			32		
			31			31	31-32-К56		31			31			31	31-31-К129	
			33			33			33			33			33	31-31-К144	
			42			42	2		42			42			42	4-63	СМ
			41	52III-8	СПБ	41	5-43		41	52III-7	СПБ	41	52III-6	СПБ	41	31-31-К68	
			43	4-41		43			43	31-31-К75		43	31-32-К48				
			52			52	<sup>63</sup> 315-42	СМ	52			52			52	31-31-К104	
			51			51	214-73		51			51			51	III-30	СМБ
			53			53			53			53					
			62			62	311-51	С	62			62			62	2	
			61			61	214-72		61			61			61	31-32-К46	
			63			63	1-42 52	СМ	63			63			63		
						72									72		
						71									71		
						73									73		
						82									82		
						81									81		
						83									83		

\* - монтировать проводом 2,5 мм.кв.

Вид с монтажной стороны

32III-СМБ

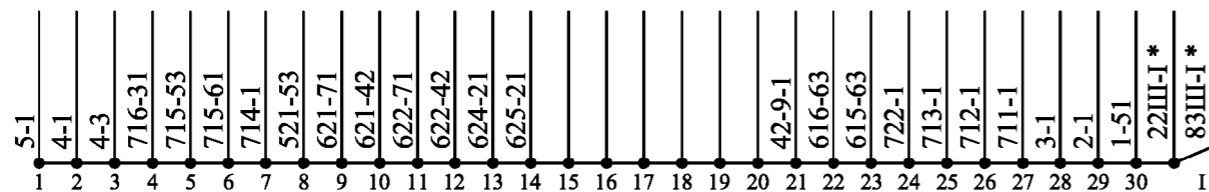

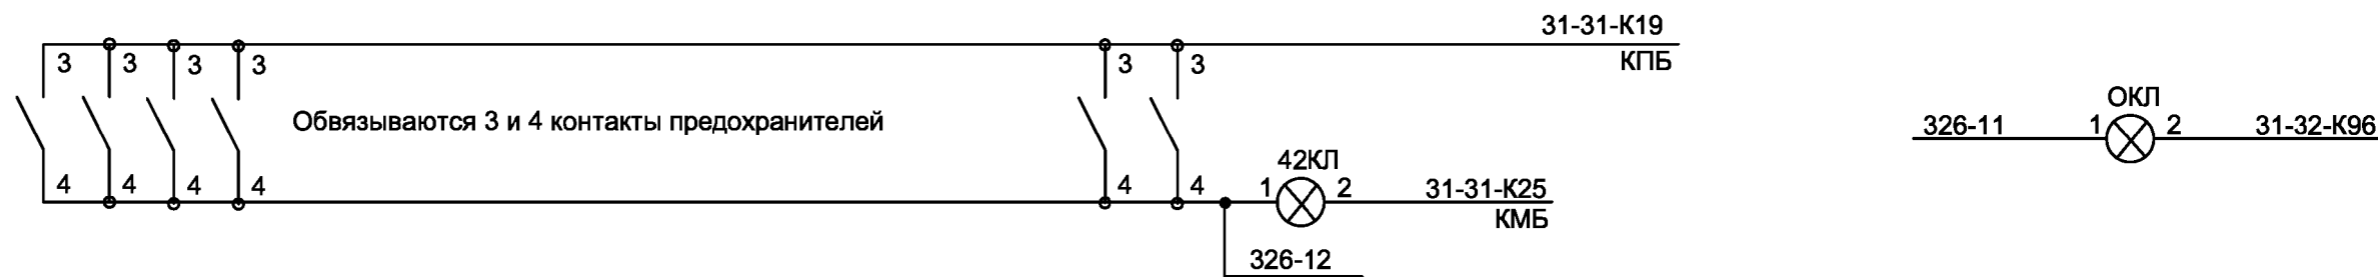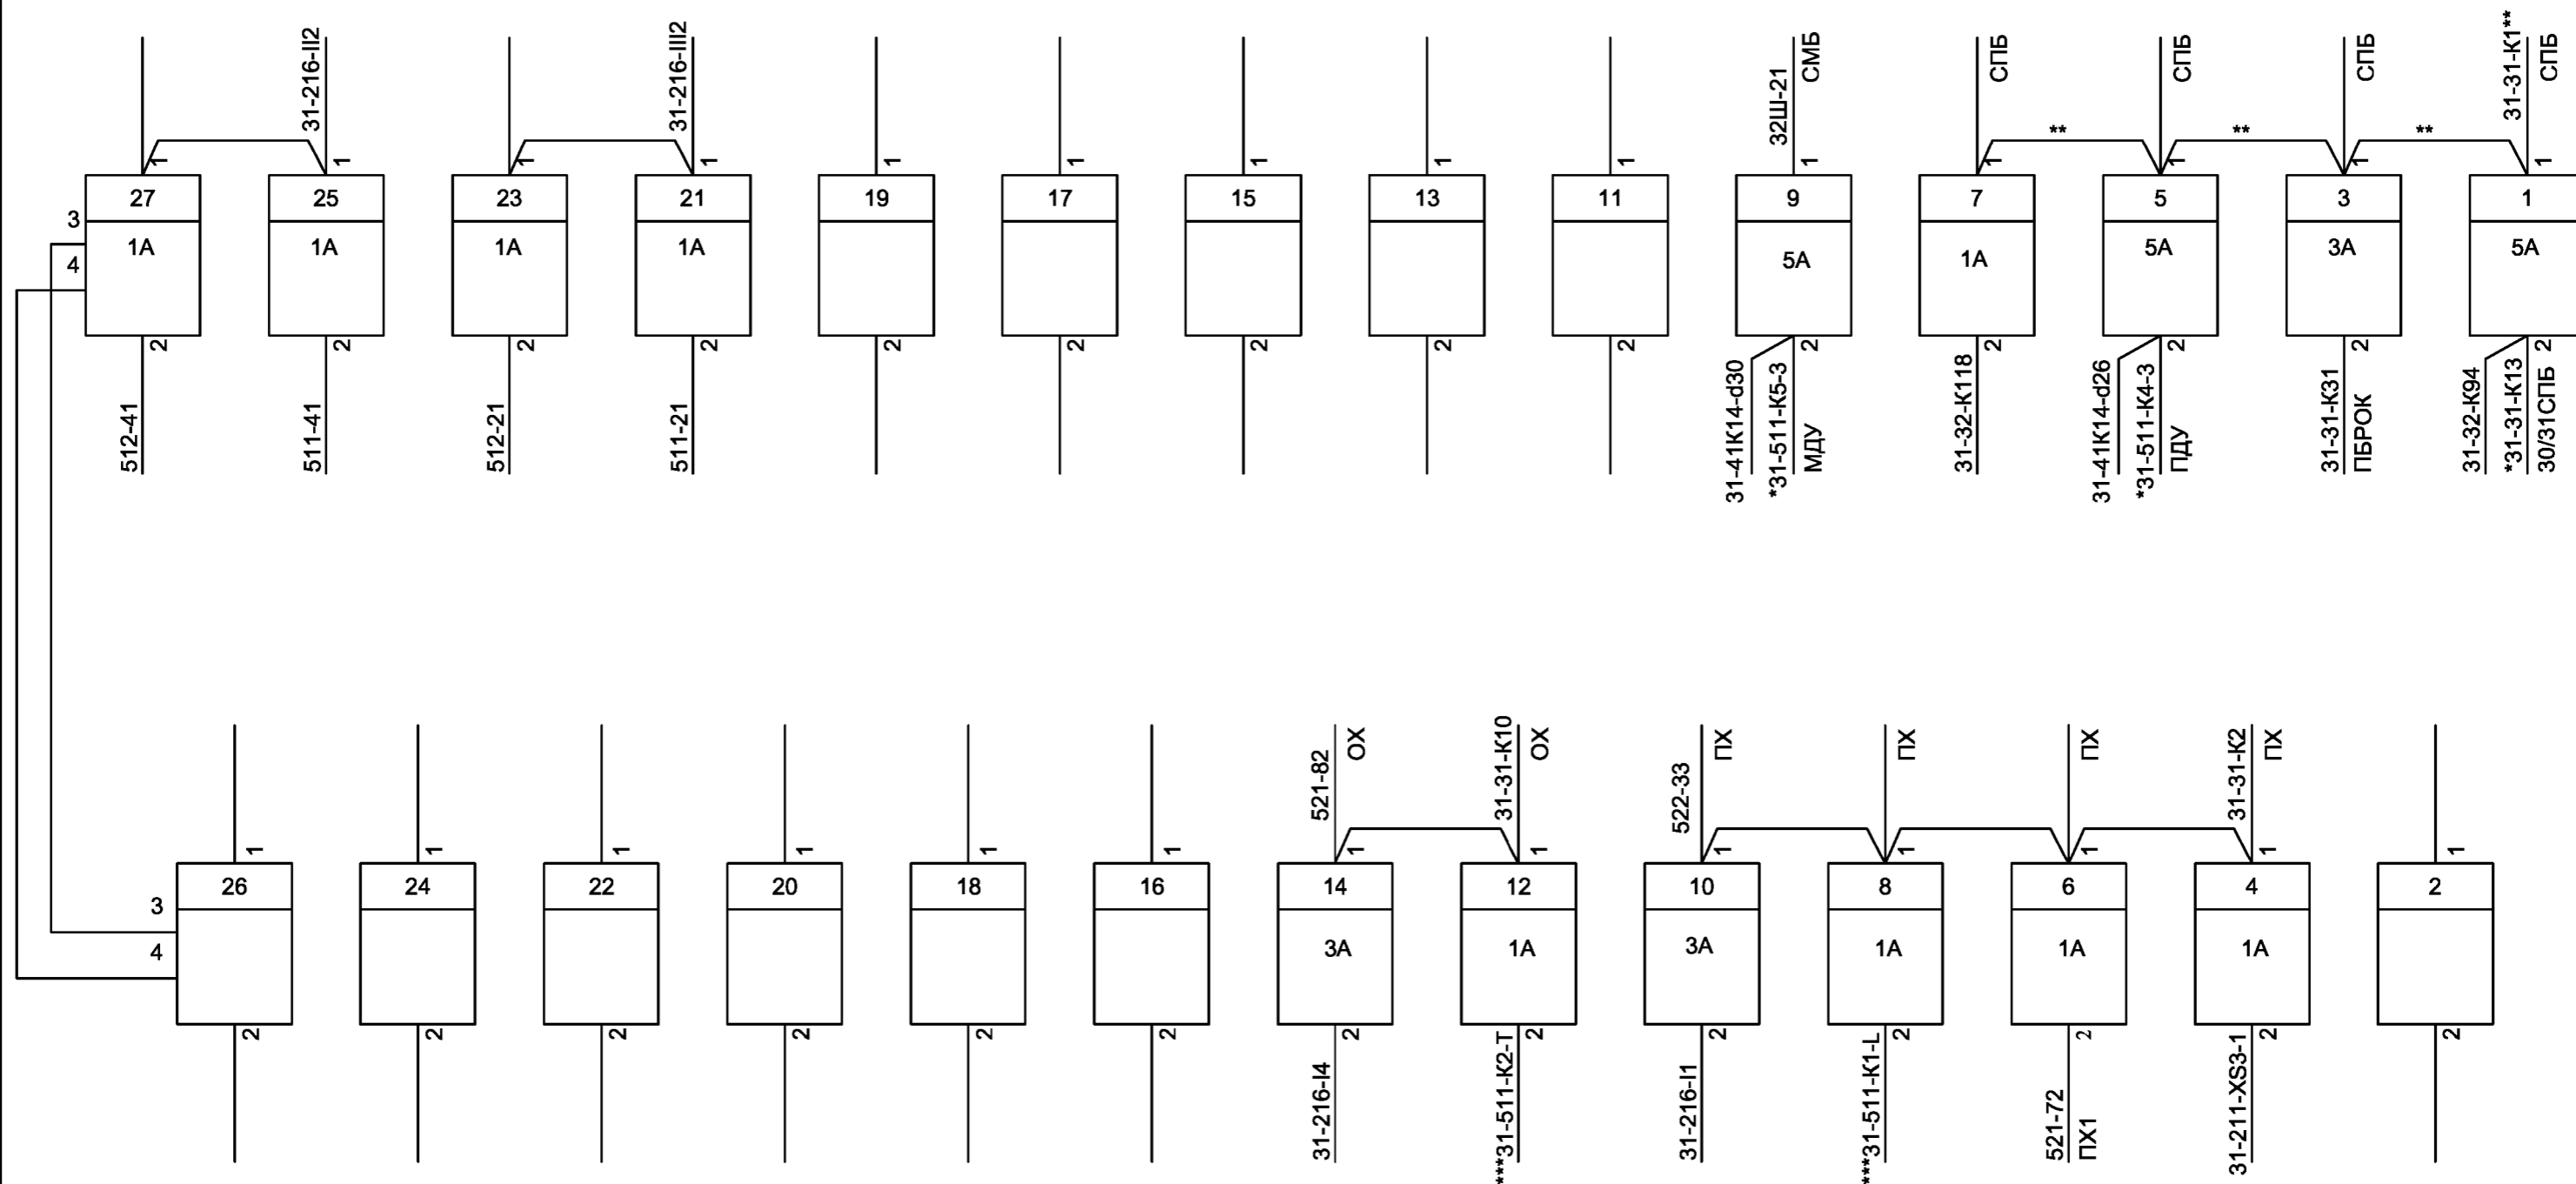

\*\*\* - монтировать проводом 1,5 мм.кв.  
 \* - монтировать проводом 2,5 мм.кв.  
 \*\* - монтировать проводом 6 мм.кв.

Вид с монтажной стороны

Полка №42  
 Статив №30

Лист

6

6			5			4			3			2			1		
№№ КОНТ.	Панель отключ.		№№ КОНТ.			№№ КОНТ.			№№ КОНТ.	ВТ		№№ КОНТ.	ВАЧ		№№ КОНТ.	ВАН	
									1	22III-13	СМБ	1	22III-12	СМБ	1	22III-11	СМБ
									2	3		2	3		2	3	
									3	2		3	2		3	2	
	Сз2								4	42		4	12		4	12	
12	521-43											12	4	31-41-K14-z2	12	4	31-41-K14-z4
11	31-32-K148	21										11	1-13		11	224-31	
	Сз4											13	3-41		13	2-11	
22	522-43								22	31-32-K139		22	31-32-K68		22	31-32-K62	
21	31	11							21	31-32-K147		21	42-23-2		21	42-21-2	
	Сз5								23	31-32-K137		23			23		
32	523-43											32			32		
31	21	41										31			31		
	Сз6											33			33		
42	524-43								42	31-41-K14-z8	4	42	31-32-K70		42	31-32-K64	
41	31	51							41	2-13		41	42-27-2		41	42-25-2	
	Сз7								43	52III-27	СПБ	43			43		
52	525-43											52			52		
51	41	61										51			51		
	Сз8											53			53		
62	526-43								62	31-32-K135		62			62		
61	51								61	31-32-K145		61			61		
									63	31-32-K133		63			63		
												72	31-K21-24		72	31-K21-23	
												71	52III-29	СПБ	71	52III-30	СПБ
												73			73		
									82	31-K21-25		82			82		
									81	52III-28	СПБ	81			81		
									83			83			83		

Вид с монтажной стороны

Полка №51  
Статив №30

Лист


7

6			5			4			3			2			1		
№№ КОИТ.	C38		№№ КОИТ.	C37		№№ КОИТ.	C36		№№ КОИТ.	C35		№№ КОИТ.	C34		№№ КОИТ.	C32	
1	31-211-1/11		1	31-211-1/9		1	31-211-1/7		1	31-211-1/5		1	31-211-1/3		1	31-211-1/1	
2	31-211-1/30		2	31-211-1/28		2	31-211-1/26		2	31-211-1/24		2	31-211-1/22		2	31-211-1/20	
3	31-211-1/12		3	31-211-1/10		3	31-211-1/8		3	31-211-1/6		3	31-211-1/4		3	31-211-1/2	
4	31-211-1/31		4	31-211-1/29		4	31-211-1/27		4	31-211-1/25		4	31-211-1/23		4	31-211-1/21	
12			12			12			12			12			12		
11			11			11			11			11			11		
13			13			13			13			13			13		
22			22			22			22			22			22		
21			21			21			21			21			21		
23			23			23			23			23			23		
32	III-9	СПБ	32	III-10	СПБ	32	3-41		32	2-41		32	1-41		32	III-24	СПБ
31	31-31-K82		31	31-31-K138		31			31			31			31		
33			33			33	31-32-K60	НПБС	33	31-32-K72	ЧПБС	33	42-10-1	ПХ	33	III-25	СПБ
42			42			42			42			42			42		
41	31-31-K83		41	31-31-K85		41	31-31-K87		41	4-32		41	3-32		41	2-32	
43	516-62		43	516-52		43	516-42		43	516-32		43	516-22		43	516-12	
52			52			52			52			52			52		
51	31-31-K80	НСМ	51	31-31-K140	ЧСМ	51			51			51			51		
53			53			53	31-32-K66	НМБС	53	31-32-K74	ЧМБС	53	3-82 82	ОХ	53	32III-8	СМБ
62			62			62			62			62			62		
61			61			61			61			61			61		
63			63			63			63			63			63		
72			72			72	5-71 3-72	ПХ1	72	4-72 2-72	ПХ1	72	3-72 1-72	ПХ1	72	2-72 42-6-2	ПХ1
71	5-71	ПХ1	71	6-71 4-72	ПХ1	71			71			71			71		
73			73			73			73			73			73		
82	31-215-I4 5-82	ОХ	82	6-82 4-82	ОХ	82	5-82 3-82	ОХ	82	4-82 2-53	ОХ	82	53 1-82	ОХ	82	2-82 42-14-1	ОХ
81			81			81			81			81			81		
83			83			83			83			83			83		

\* - монтировать проводом 2,5 мм.кв.

Вид с монтажной стороны

52III-СПБ

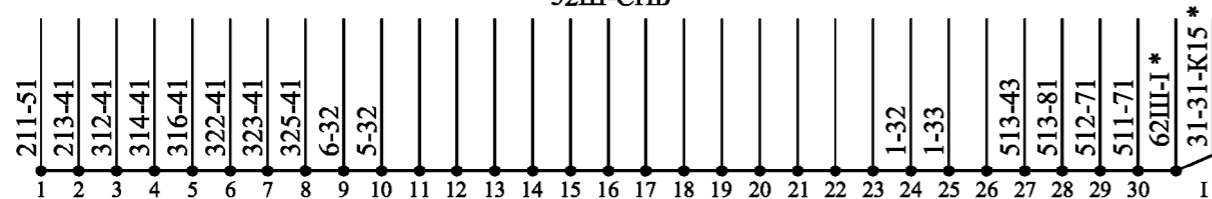

\*\* - монтировать кабелем ГВПН/Э-5 - 2x2x0,51



6			5			4			3			2			1		
№№ КОИТ.	ОНМУ-Д		№№ КОИТ.	ОЧМУ-Д		№№ КОИТ.	НОВ-Д		№№ КОИТ.	ЧПВ-Д		№№ КОИТ.	ЧОВ-Д		№№ КОИТ.	НПВ-Д	
1	716-61	5-1	1	6-1	4-1	1	5-1	3-1	1	4-1	2-1	1	3-1	1-1	1	2-1	621-1
2	811-61		2	736-61		2	735-61		2	734-61		2	733-61		2	732-61	
3	4		3	4		3	4		3	4		3	4		3	4	
4	3		4	3		4	3		4	3		4	3		4	3	
12			12			12			12			12			12		
11			11			11			11			11			11		
13			13			13			13			13			13		
22			22			22			22			22			22		
21			21			21			21	2-33		21			21	621-33	
23			23			23			23	4-31		23			23	2-31	
32			32			32			32	31-31-К136	4-42	32			32	31-31-К74	2-42
31	5-33		31	4-33		31	3-23		31	4-41		31	1-23		31	2-41	
33	624-31		33	6-31		33	5-31		33	626-33		33	3-21		33	626-73	
42			42			42	3-32	626-23	42			42	1-32		42		
41			41			41	3-31		41			41	1-31	626-63	41		
52	5-52		52	4-52	6-52	52	3-52	5-52	52	2-52	4-52	52	1-52	3-52	52	621-22	2-52
51	811-63		51	736-63		51	735-63		51	734-63		51	733-63		51	732-63	
62			62			62			62			62			62		
61	31-31-К106		61	31-31-К124		61			61			61			61		
63	32Ш-22	СМБ	63	32Ш-23	СМБ	63			63			63			63		
72			72			72			72			72			72		
71			71			71			71			71			71		
73			73			73			73			73			73		
82	31-К18-14		82	31-К18-13		82	31-К18-12		82	31-К18-8		82	31-К18-7		82	31-К18-6	
81	62Ш-1	СПБ	81	62Ш-2	СПБ	81	62Ш-3	СПБ	81	62Ш-27	СПБ	81	62Ш-28	СПБ	81	62Ш-29	СПБ
83			83			83			83			83			83		


Вид с монтажной стороны

6			5			4			3			2			1		
№№ КОНТ.	12P		№№ КОНТ.	ЧРИ-Д		№№ КОНТ.	НРИ-Д		№№ КОНТ.	ОЗС-Д		№№ КОНТ.	ЧСА-Д		№№ КОНТ.	НСА-Д	
1	214-52		1	4-1		1	5-1	3-1	1	4-1	2-1	1	1-1	3-1	1	611-1	2-1
2	31-31-K66		2	723-61		2	812-61		2	726-61		2	724-61		2	725-61	
3	4		3	4		3	4		3	4		3	4		3	4	
4	3		4	3		4	3		4	3		4	3		4	3	
12	31-31-K71		12			12			12			12			12		
11	31-31-K128		11			11			11			11			11		
13	2-41		13			13			13			13			13		
22	31-31-K59		22	31-31-K120		22	31-31-K108		22			22	3-72	1-22	22	2-22	611-52
21	31-31-K134		21	32Ш-14	СМБ	21	32Ш-13	СМБ	21	712-23		21	724-63		21	725-63	
23	614-42		23			23			23	2-31		23			23		
32	31-31-K61		32			32			32	31-31-K98		32			32		
31	31-31-K132		31	4-33		31	616-33		31	833-33		31	3-23		31	2-33	
33	613-33		33	722-2		33	5-31		33			33	1-31		33	611-21	
42			42			42			42	31-31-K90		42	32Ш-12	СМБ	42	32Ш-10	СМБ
41			41			41			41	833-43		41	6-13		41	6-83	
52			52	721-52	4-52	52	5-52	3-72	52	31-31-K102		52	Ш-23	СПБ	52	Ш-25	СПБ
51			51	723-63		51	812-63		51	833-53		51	31-31-K126		51	31-31-K86	
62	31-31-K67		62			62			62	31-31-K94		62	31-31-K105	724-82	62	31-31-K111	725-82
61	31-31-K76		61			61			61	833-63		61	212-41 1-61	ПБРОК	61	2-61 711-61	ПБРОК
63	612-41		63			63			63			63			63		
72	31-31-K69		72			72			72	4-52	2-22	72			72		
71	31-31-K78		71			71			71	726-63		71	32Ш-11	СМБ	71	32Ш-9	СМБ
73	611-33		73			73			73			73	636-1		73	635-1	
82	31-31-K73		82	31-K18-1		82	31-K18-17		82	31-K18-4		82	31-K18-2		82	31-K18-3	
81	31-31-K84		81	Ш-4	СПБ	81	Ш-5	СПБ	81	Ш-22	СПБ	81	Ш-24	СПБ	81	Ш-26	СПБ
83	1-41		83			83			83			83			83		

\* - монтировать проводом 2,5 мм.кв.

Вид с монтажной стороны

62Ш-СПБ

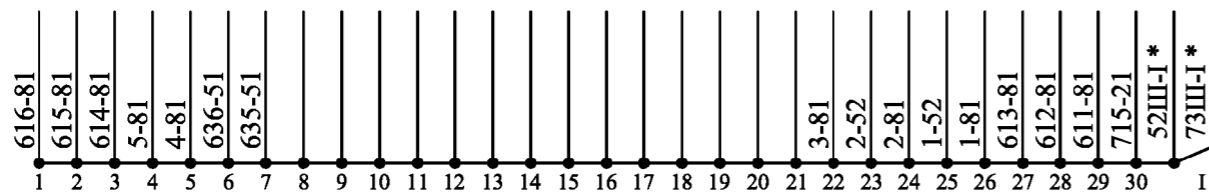

6			5			4			3			2			1		
№№ КОИТ.	ЧСВЗ		№№ КОИТ.	НСВЗ		№№ КОИТ.			№№ КОИТ.			№№ КОИТ.			№№ КОИТ.		
1	622-73		1	621-73													
2	724-83	31-31-K101	2	725-83	31-31-K99												
3	4		3	4													
4	3		4	3													
12	31-41K13-B18		12	31-41K14-B18													
11	31-31-K107		11	31-31-K113													
13			13														
22	31-41K13-B20		22	31-41K14-B20													
21	31-31-K103		21	31-31-K109													
23			23														
32			32														
31			31														
33			33														
42			42														
41			41														
52	31-K17-3		52	31-K17-4													
51	62III-6	СПБ	51	62III-7	СПБ												
62			62														
61			61														
63			63														
72	31-41K13-d2		72	31-41K14-d2													
71	31-32-K82	31-41K13-d6	71	31-32-K86	31-41K14-d6												
73			73														
82			82														
81			81														
83			83														

Вид с монтажной стороны

6			5			4			3			2			1		
№№ КОИТ.	ВПК		№№ КОИТ.	АПК/ВАПК		№№ КОИТ.	2ОК		№№ КОИТ.	2ДОК		№№ КОИТ.	1ОК		№№ КОИТ.	1ДОК	
1	722-52					1	32III-7	СМБ	1	32III-25	СМБ	1	32III-26	СМБ	1	32III-27	СМБ
2	812-33					2	821-71		2	821-81		2	821-11		2	821-61	
3	4					3	4		3	4		3	4		3	4	
4	3					4	3		4	3		4	3		4	3	
			12			12			12			12			12		
			11			11			11	821-73		11			11	821-13	
			13	223-13		13			13	1-51		13			13	212-11	
			22	31-K21-29		22			22			22			22	2-42	212-31
			21	62III-30	СПБ	21			21			21	3-51 1-61	ПБРОК	21	211-32	2-41
			23			23			23			23	623-21		23		
32	213-23		32	213-61		32			32			32			32		
31	32III-4	СМБ	31	63		31	5-71 3-72	ПБРОК	31	4-33		31	1-33		31	821-22	
33	821-1		33			33	3-31		33	211-21		33	211-61		33	2-31	
42	226-51	721-42	42	225-71	43	42			42	1-41		42	1-22		42	723-62	
41	51 5-41	ПБРОК	41	6-41 71	ПБРОК	41			41	721-32		41	1-21		41	3-42	
43	223-42		43	42													
52			52			52			52	722-11		52			52	212-51	
51	725-81 41	ПБРОК	51			51			51	61 2-21	ПБРОК	51			51	3-13	
53	31-K21-33		53	32III-5	СМБ												
62	726-1	213-63	62			62	821-82	31-41K12-z6	62	4-63		62	722-21		62	2-63	
61	213-62	616-1	61	32III-6	СМБ	61	212-82		61	72 51	ПБРОК	61	212-62		61	2-21 621-61	ПБРОК
63	726-3		63	31		63	3-62		63			63	1-62		63		
			72	213-81		72			72	61 4-31	ПБРОК	72			72	3-71	
			71	41 4-31	ПБРОК	71			71	1-72		71			71	212-72	
			73	31-K21-30		73			73			73			73		
			82			82			82			82			82		
			81			81			81			81			81		
			83	31-41K13-B16		83			83			83			83		

Вид с монтажной стороны


6			5			4			3			2			1		
№№ КОИТ.	ПОЧЗС		№№ КОИТ.	ПНСА		№№ КОИТ.	ПЧСА		№№ КОИТ.	ПЧРИ		№№ КОИТ.	ОКФ		№№ КОИТ.	ВВОК	
1	716-62	5-1	1	6-1	4-1	1	5-1	3-1	1	4-1	731-1	1	32III-24	СМБ	1	212-21	821-23
2	32		2	32		2	32		2	32		2	625-33		2	61	
3	716-63	5-3	3	6-3	4-3	3	5-3	3-3	3	4-3	731-3	3	4		3	4	
4	31-41K11-z14		4	31-41K11-z12		4	31-41K11-z10		4	31-41-K11-z8		4	3		4	3	
12			12			12			12			12	3-31	1-53			
11			11			11			11			11	713-52				
13			13			13			13			13					
22			22			22			22			22					
21			21			21			21			21	712-62				
23			23			23			23			23	821-62	31-41K12-z2			
32	2		32	2		32	2		32	2		32	31-41K11-z26		32	713-41	
31	5-33		31	4-33		31	3-33		31	2-12		31	821-2		31	212-42	
33	731-31		33	6-31		33	5-31		33	4-31		33			33		
42	31-K18-26		42	31-K18-25		42	31-K18-24		42	31-K18-23		42	31-41K11-z32		42	716-42	
41	73III-1	СПБ	41	73III-2	СПБ	41	73III-3	СПБ	41	73III-30	СПБ	41	212-73		41	2-83	
															43		
52			52			52			52			52	716-1		52	21-K21-34	625-52
51			51			51			51			51	212-23		51	821-31 2-62	ПБРОК
															53	2-12	
62	5-62	736-62	62	4-62	6-62	62	3-62	5-62	62	711-42	4-62	62	1-51 81	ПБРОК	62	2-63	
61	623-2		61	621-2		61	622-2		61	625-2		61	221-71		61	2	212-71
63	623-71		63	621-21		63	622-21		63	625-51		63	1-62		63		
72			72			72			72			72					
71			71			71			71			71					
73			73			73			73			73					
82			82	621-62		82	622-62		82			82	31-K21-36				
81			81	4-81 716-51	ПБРОК	81	2-81 5-81	ПБРОК	81			81	62 4-81	ПБРОК			
83			83	635-2		83	636-2		83			83	1-41				

Вид с монтажной стороны

6			5			4			3			2			1		
№№ КОИТ.	ПОЧМУ		№№ КОИТ.	ПНОВ		№№ КОИТ.	ПЧПВ		№№ КОИТ.	ПЧОВ		№№ КОИТ.	ПНПВ		№№ КОИТ.	ПОНЗС	
1	811-1	5-1	1	6-1	4-1	1	5-1	3-1	1	4-1	2-1	1	3-1	1-1	1	723-1	2-1
2	32		2	32		2	32		2	32		2	32		2	32	
3	811-3	5-3	3	6-3	4-3	3	5-3	3-3	3	4-3	2-3	3	3-3	1-3	3	2-3	723-3
4	31-41K11-z28		4	31-41K11-z24		4	31-41K11-z22		4	31-41K11-z20		4	31-41K11-z18		4	31-41K11-z16	
12			12			12			12			12			12		
11			11			11			11			11			11		
13			13			13			13			13			13		
22			22			22			22			22			22		
21			21			21			21			21			21		
23			23			23			23			23			23		
32	2		32	2		32	2		32	2		32	2		32	2	
31	5-33		31	4-33		31	3-33		31	2-33		31	1-33		31	726-33	
33	811-31		33	6-31		33	5-31		33	4-31		33	3-31		33	2-31	
42	31-K18-34		42	31-K18-33		42	31-K18-30		42	31-K18-29		42	31-K18-28		42	31-K18-27	
41	Ш-4	СПБ	41	Ш-5	СПБ	41	Ш-6	СПБ	41	Ш-27	СПБ	41	Ш-28	СПБ	41	Ш-29	СПБ
52			52			52			52			52			52		
51			51			51			51			51			51		
62	726-62	5-62	62	6-62	4-62	62	5-62	3-62	62	4-62	2-62	62	3-62	811-62	62		
61	615-2		61	614-2		61	613-2		61	612-2		61	611-2		61		
63	615-51		63	614-51		63	613-51		63	612-51		63	611-51		63		
72			72			72			72			72			72		
71			71			71			71			71			71		
73			73			73			73			73			73		
82			82			82			82			82			82		
81			81			81			81			81			81		
83			83			83			83			83			83		

\* - монтировать проводом 2,5 мм.кв.

Вид с монтажной стороны

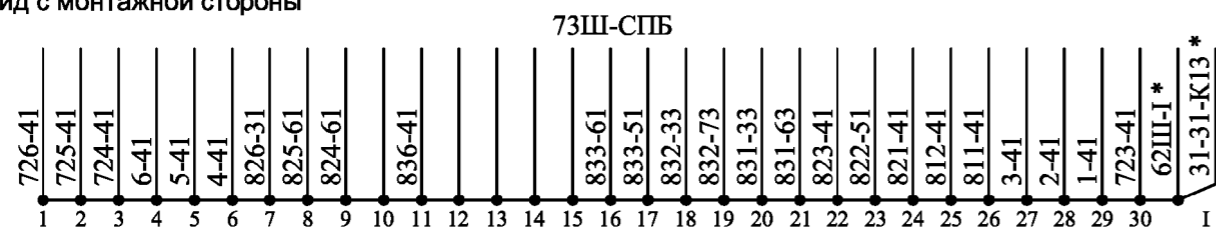

6			5			4			3			2			1		
№№ КОИТ.			№№ КОИТ.			№№ КОИТ.			№№ КОИТ.			№№ КОИТ.	ПНРИ		№№ КОИТ.	ПОИМУ	
												1	1-1		1	736-1	2-1
												2	32		2	32	
												3	1-3		3	736-3	2-3
												4	31-41K11-В6		4	31-41K11-z30	
												12			12		
												11			11		
												13			13		
												22			22		
												21			21		
												23			23		
												32	2		32	2	
												31	1-33		31	736-33	
												33	716-2		33	2-31	
												42	31-K18-38		42	31-K18-35	
												41	73Ш-25	СПБ	41	73Ш-26	СПБ
												52			52		
												51			51		
												62	1-62		62	732-62	2-62
												61	624-2		61	616-2	
												63	624-51		63	616-51	
												72			72		
												71			71		
												73			73		
												82			82		
												81			81		
												83			83		

Вид с монтажной стороны

6			5			4			3			2			1		
№№ КОИТ.	УДСН		№№ КОИТ.	НСН		№№ КОИТ.	ЧСН		№№ КОИТ.	ОРС		№№ КОИТ.	РС		№№ КОИТ.	ТКП	
1	83Ш-1	СМБ	1	83Ш-3	СМБ	1	83Ш-4	СМБ	1	83Ш-27	СМБ	1	83Ш-28	СМБ	1	716-33	
2	42		2	31-41К14-В26		2	31-41К13-В26		2	31-41К13-з4		2	42		2	722-31	
3	83Ш-2	СМБ	3	4		3	4		3	4		3	83Ш-29	СМБ	3	4	
4	31-41К13-з22		4	3		4	3		4	3		4	31-41К13-з2		4	3	
															12	212-12	
															11	712-2	
															13	711-11	
															22	711-31	
															21	83Ш-30	СМБ
															23	721-1	
32	31-31-К70		32			32			32			32	31-32-К127		32	223-31	
31	73Ш-7	СПБ	31			31			31			31	31-32-К141		31	721-51	ПБРОК
33			33			33			33			33	31-32-К125		33	211-31	
42	2		42			42			42			42	2		42	31-К21-35	
41	836-43		41			41			41	73Ш-22	СПБ	41	3-43		41	73Ш-24	СПБ
43			43			43			43	2-41		43					
52			52			52			52			52	31-К21-26		52		
51			51			51			51			51	73Ш-23	СПБ	51		
53			53			53			53			53					
62			62	31-31-К115		62	31-31-К117		62			62	31-32-К131		62	722-23	
61			61	73Ш-8	СПБ	61	73Ш-9	СПБ	61			61	31-32-К143		61	711-2	
63			63			63			63			63	31-32-К129		63	212-61	
															72	212-52	
															71	714-2	
															73	713-11	
															82	714-62	
															81	713-2	
															83	212-81	

Вид с монтажной стороны



6			5			4			3			2			1		
№№ КОНТ.	ОДСН		№№ КОНТ.	ОАВ		№№ КОНТ.	ООПШ		№№ КОНТ.	ДЗС		№№ КОНТ.	ДОГН		№№ КОНТ.	ДОГЧ	
1	III-5	СМБ	1	III-6	СМБ	1	III-7	СМБ	1	III-22	СМБ	1	III-25	СМБ	1	III-26	СМБ
2	31-41K13-z24		2	31-41K13-B10		2	31-41K13-B6		2	31-41K13-B2		2	31-41K14-z6		2	31-41K13-z6	
3	4		3	4		3	4		3	4		3	4		3	4	
4	3		4	3		4	3		4	3		4	3		4	3	
												12			12		
												11	31-31-K139		11	31-31-K131	
												13	23		13	23	
												22			22		
												21	31-31-K137		21	31-31-K133	
												23	31-31-K141	13	23	31-31-K135	13
32			32			32			32			32			32		
31			31	31-31-K112		31	31-31-K118		31	III-23	СМБ	31	31-31-K147		31	31-31-K145	
33			33	31-31-K110		33	31-31-K116		33	31-31-K96	623-31	33	73III-18	СПБ	33	73III-20	СПБ
42			42			42			42			42			42		
41	73III-11	СПБ	41			41			41	III-24	СМБ	41			41		
43	826-41		43			43			43	623-41	31-31-K88						
52			52			52			52			52			52		
51			51			51			51	73III-17	СПБ	51			51		
53			53			53			53	623-51	31-31-K100						
62			62			62			62			62			62		
61			61			61			61	73III-16	СПБ	61			61	31-31-K143	
63			63			63			63	623-61	31-31-K92	63			63	73III-21	СПБ
												72			72		
												71	31-31-K149		71		
												73	73III-19	СПБ	73		
												82			82		
												81			81		
												83			83		

\* - монтировать проводом 2,5 мм.кв.

Вид с монтажной стороны

