

	1	2	3	4	5	6		
83							557-30-00	
	557-30-01	557-30-01	557-30-01	557-30-01	557-30-01	557-30-01		
	13P	14P			ДИМ	МГ		
82	1H-1350	1H-1350			ДИМ-1,2	2С-400	557-30-00	
	24541-00-00	24541-00-00	557-30-01	557-30-01	24541-00-00-79	24541-00-00-14		
	1P	3P	5P	7P	11P	HK		
81	1H-340	1H-340	1H-340	1H-340	1H-340	1H-1350	557-35-00	
	24541-00-00-01	24541-00-00-01	24541-00-00-01	24541-00-00-01	24541-00-00-01	24541-00-00		
	НВСН	НОВ	ЧзП1	ЧзП2	HKП	Лампа НСП		
72	HMШ1-1440	HMШ1-1440	HMШ4-105/1000	HMШ1-7000	HMШ4-105/1000	220В,60Вт	557-35-00	
	13553-00-00Б	13553-00-00Б	13553-00-00Б-03	13553-00-00Б	13553-00-00Б-03	15846-70-00		
	Н2ИП1	Н2ИП	БК11	Н3ИП	ЧзП	БК12		
71	HMШ2-4000	HMШ1-1440	КБМШ-5	HMШ2-4000	HMШ2-4000	КБМШ-5	557-35-00	
	13553-00-00Б-01	13553-00-00Б	13553-00-00Б-07	13553-00-00Б-01	13553-00-00Б-01	13553-00-00Б-07		
	ВВ	НДИ	НПС1	ЧОз2	НСА			
63	СМБ	2H-2250	1H-340	1H-1350	1H-1350	2H-2250	557-30-00	
	557-30-01	24541-00-00-12	24541-00-00-01	24541-00-00	24541-00-00	24541-00-00-12		
	ЧОз	ЧОз1	Н2М	Н1М	НПз1	НПз		
62	СПБ	1H-340	1HM-950	2H-2250	1H-340	1H-340	557-30-00	
	24541-00-00-01	24541-00-00-01	24541-00-00-03	24541-00-00-12	24541-00-00-01	24541-00-00-01		
	НМС	НРИ	ОРИ	НОИП	НКВ	НПз2		
61	СМБ	1H-1350	1H-1350	1H-1350	1H-1350	1H-1350	557-30-00	
	24541-00-00	24541-00-00	24541-00-00	24541-00-00	24541-00-00	24541-00-00		
	52	КОММУТАЦИОННЫЕ КЛЕММЫ						
5	51	КОММУТАЦИОННЫЕ КЛЕММЫ						
	42	Н1ИП2	Н1ИП1	Н1ИП	БК9	HKП1	Лампа СН1	557-35-00
СМБ	41	HMШ1-400	HMШ1-400	HMШ1-1440	КБМШ-5	HMШТ-1440	220В; 60Вт	
	13553-00-00Б	13553-00-00Б	13553-00-00Б	13553-00-00Б-07	13553-00-00Б	13553-00-00Б	15846-70-00	
	41		БК10	НВ	Н1Н	Н1Н1	Н2Н	
32	СПБ	557-35-01	13553-00-00Б-07	13553-00-00Б	13553-00-00Б	13553-00-00Б	13553-00-00Б	557-35-00
		КДСН	ДСН	ВДСН	К50-35	НВКП	ПРИ	
		АНШ2-1230	HMШ1-1440	АНШ2-1230	С1,С2-1000мкФ	HMШМ2-1500	HMШТ-1440	
31	СМБ	13553-00-00Б-04	13553-00-00Б	13553-00-00Б-04	14881-01-00-01	13553-00-00Б-01	13553-00-00Б	557-35-00
		НВМ	НPM	НВМ1	ЧОС	НПС	НИП	
		HMШМ4-105/1000	HMШМ1-1120	HMШ1-1440	HMШ1-400	HMШ1-1440	КМШ-750	
22	СМБ	13553-00-00Б-03	13553-00-00Б	13553-00-00Б	13553-00-00Б	13553-00-00Б	13854-00-00	557-35-00
		НСВ	ЧСВ	ЧОС1	ПН2ИП	ПН3ИП	С1, С2	
		HMШ1-400	HMШ1-400	HMШ1-400	HMШ2-4000	АНШМ2-620	2xК50-35-1000мкФ	
21	СМБ	13553-00-00Б	13553-00-00Б	13553-00-00Б	13553-00-00Б-01	13553-00-00Б-04	14881-01-00-01	557-35-00
		СВ					К50-35	
		БВВ-Ц					С1-1000	
1	11	13553-00-00Б	557-35-01	557-35-01	557-35-01	557-35-01	14881-01-00-01	561-20-00
		С5-35В-25Вт	С2-33Н	С5-35В-25Вт	С5-35В-25Вт	С5-35-25Вт		
		R1,R2,R4-47	R1-8,2K; R2,R3-5,6K	R1-R3-47	R1,R2-1.5K; R4-100	R1-R3-47; R4-47		
	557-110-00	14881-01-00	557-80-00	557-110-00	557-80-00	557-35-01		

Статив двухсторонний СУР2-2 чертеж №557-00-00  
Ось поворота рамок слева

	Стадия	Лист	Листов
	Р	1	17
Комплектация и монтажные схемы статива №21			




6			5			4			3			2			1		
№№ КОНТ.	Конденсатор		№№ КОНТ.			№№ КОНТ.			№№ КОНТ.						№№ КОНТ.	СВ	
															1		
	C1														2		
12	20-811-12	314-83													3		
11	22III-4	СМБ													4		
															12		
															11	32	632-1
															13	632-63	
															22		
															21		
															23		
															32	11	51
															31		
															33	632-62	
															42		
															41		
															43		
															52	62	
															51	61	32
															53		
															62	52	61
															61	51	62
															63		
															72		
															71		
															73		
															82		
															81		
															83		

Вид с монтажной стороны

6			5			4			3			2			1		
№№ КОИТ.	Конденсаторы		№№ КОИТ.	ПНЗИП		№№ КОИТ.	ПН2ИП		№№ КОИТ.	ЧОС1		№№ КОИТ.	ЧСВ		№№ КОИТ.	НСВ	
			1			1	421-23		1	III-30	СМБ	1	20-734-52	2	1	20-733-52	2
			2			2	III-8	СМБ	2	3		2	1		2	1	
			3			3	421-13		3	2		3	4		3	4	
	C1		4			4	316-21	716-52	4	314-1		4	3	11	4	3	21
12	422-41		12	416-73					12			12	811-21	20-322-13	12		
11	III-6	СМБ	11	32III-2	СПБ				11			11	4	20-322-11	11		
	C2		13						13			13			13		
22	711-41					22			22			22	20-625-51	20-322-32	22	20-321-13	812-21
21	III-5	СМБ	21	20-42-K61		21			21			21	62III-11	СПБ	21	4	20-321-11
						23			23			23	20-322-31		23		
32			32						32			32			32	20-622-51	20-321-32
31			31						31			31			31	62III-9	СПБ
			33						33			33			33	20-321-31	
42						42			42			42	20-325-21		42	20-323-21	
41			41	III-7	СМБ	41			41			41	62III-10	СПБ	41	62III-8	СПБ
						43			43			43			43		
52			52						52			52			52		
51			51						51			51			51		
			53						53			53			53		
62						62			62	621-81		62			62		
61			61	20-42-K59		61			61	20-725-42		61			61		
						63			63			63			63		
			72						72			72			72		
			71						71			71			71		
			73						73			73			73		
						82	113-22		82			82			82		
			81	416-13		81	32III-3	СПБ	81			81			81		
						83			83			83			83		

Вид с монтажной стороны

22III-СМБ

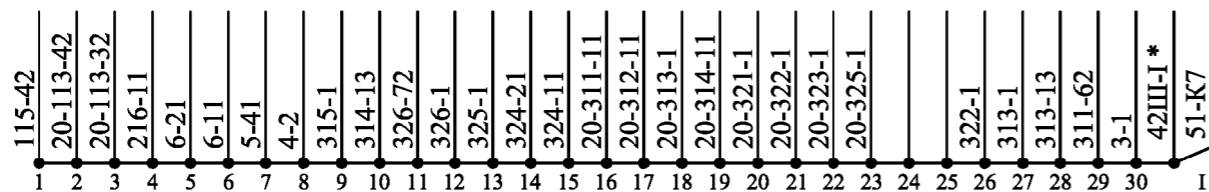

Полка №22  
Статив №21

Лист

4


6			5			4			3			2			1		
№№ КОНТ.	НИП		№№ КОНТ.	НПС		№№ КОНТ.	ЧОС		№№ КОНТ.	НВМ1		№№ КОНТ.	НРМ		№№ КОНТ.	НВМ	
1	52-К91		1	22Ш-9	СМБ	1	223-4		1	22Ш-27	СМБ	1	1-61		1	20-42-К77	
2	3		2	3		2	3		2	3		2	3		2	812-71	
3	2		3	2		3	2		3	2		3	2		3	2-51	
4	52-К89		4	12		4	12		4	1-21		4	52		4	422-11	
12	111-12	20-215-32	12	4	621-11	12	4	423-51	12			12			12		
11	32Ш-4	СПБ	11	115-11		11	5-13		11	20-41-К114		11	621-12		11	20-41-К57	
13			13	4-11		13	22Ш-10	СМБ	13	22Ш-28	СМБ	13	614-21		13	2-21	
22	121		22	811-61		22	5-62		22			22			22	32Ш-26	СПБ
21	224-4	52-К95	21	20-821-22		21	32Ш-8	СПБ	21			21	1-13		21	414-82	3-4
23			23			23	623-41		23			23	626-11				
112			32	625-11		32			32			32			32		
111			31	20-814-13		31	20-815-33		31	52-К53		31	20-621-2		31	20-721-51	
113			33	20-214-141		33	815-61		33	814-71		33	636-31		33	32Ш-27	СПБ
122	52-К93		42	625-31		42	811-31		42			42			42	626-22	
121	22		41	20-814-43		41	20-215-142		41			41	611-23		41	20-622-42	
123			43	20-215-41		43			43			43	626-41				
			52			52	621-73		52			52	4	625-51	52	20-822-21	
			51	635-21	115-22	51	20-632-72		51			51	1-3		51	611-1	
			53	4-81		53			53			53			53	2-61	
			62	4-22		62	20-725-31		62			62			62	22Ш-29	СМБ
			61	32Ш-6	СПБ	61	20-635-22		61			61	1-53		61	20-822-61	2-1
			63	625-21		63			63			63	812-81				
			72			72			72	613-52		72			72	321-11 51-К2	С
			71			71	32Ш-7	СПБ	71	613-51 51-К25	ПП	71	20-41-К105		71	20-42-К80	
			73			73	423-41	20-41-К20	73			73	52-К75		73	20-41-К68	
			82	634-2		82			82			82			82		
			81	32Ш-5	СПБ	81	5-53		81			81			81		
			83			83	216-12		83			83					

Вид с монтажной стороны

6			5			4			3			2			1		
№№ КОНТ.	ПРИ		№№ КОНТ.	НВКП		№№ КОНТ.	Конденсаторы		№№ КОНТ.	ВДСН		№№ КОНТ.	ДСН		№№ КОНТ.	КДСН	
1	22Ш-12	СМБ	1	22Ш-13	СМБ							1	22Ш-26	СМБ			
2	3											2	3				
3	2		3	22	425-53							3	2				
4	52											4	3-12				
12	20-41-К14					12	115-12		12	2-4	814-61	12	1-13		12		
11	632-42					11	22Ш-15	СМБ	11	Ш-15	СПБ	11	20-42-К84		11	2-13 311-72	С
13									13			13	3-31 1-11	С	13	2-12	
22			22	425-61	3	22	114-42					22	20-52-27-2				
21	20-41-К8		21	425-51		21	22Ш-14	СМБ	21	20-42-К25		21	20-211-12 51-К12	СХ	21	20-212-2	
23	20-41-К10		23									23					
32									32			32			32		
31	612-41								31	415-21 2-13	С	31			31		
33	612-42								33	20-42-К82		33			33		
42			42	416-51 114-12	НСМ							42	20-212-13				
41			41	413-42					41	61		41	20-211-13 51-К18	МСХ	41	112-21	
43			43	425-41								43					
52	4	62							52			52			52		
51	61								51			51			51		
53									53			53			53		
62	52		62	114-22 416-41	НСП							62	20-42-К149				
61	613-82	51	61	413-62					61	41		61	Ш-16	СПБ	61	112-31	
63	71		63	425-42								63					
72	22Ш-11	СМБ							72			72			72		
71	63								71			71			71		
									73			73			73		
82			82	425-81								82	20-42-К57				
81			81	Ш-9	СПБ				81	112-11		81	Ш-17	СПБ	81	20-42-К137	426-1
83			83									83					

Вид с монтажной стороны

32Ш-СПБ

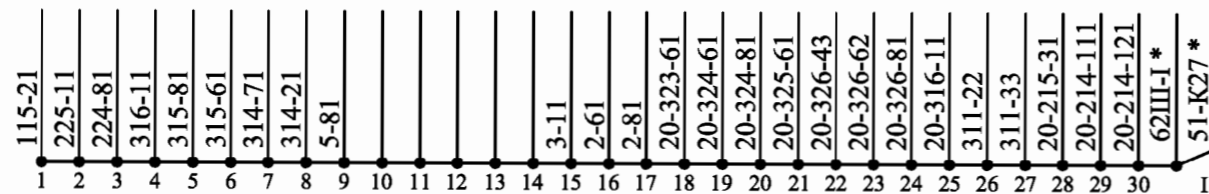


6			5			4			3			2			1		
№№ КОИТ.	Н2Н		№№ КОИТ.	Н1Н1		№№ КОИТ.	Н1Н		№№ КОИТ.	НВ		№№ КОИТ.	БК10		№№ КОИТ.		
1	42Ш-1	СМБ	1	42Ш-3	СМБ	1	5-4		1	42Ш-25	СМБ						
2	3		2	3		2	3		2	42Ш-26	СМБ						
3	2		3	2		3	2		3	425-12	111-41						
4	20-214-112		4	4-1		4	5-72		4	20-214-123							
12			12	20-42-К50		12	816-11		12	425-11		12					
11	21 51-К57	СОБ	11	52-К33		11	721-13		11	52-К103	722-72	11					
13	225-81		13	20-42-К52		13	725-3		13								
22	3-81		22	715-41		22			22								
21	825-71 11	СОБ	21	33 323-31	С	21	62Ш-3	СПБ	21								
23			23	725-51		23	715-4		23								
32	20-616-31		32	423-62		32			32			32					
31	813-42		31	711-61		31			31			31					
33			33	423-61 21	С	33			33								
42	3-43		42	42Ш-2	СМБ	42	715-43		42	325-41							
41	325-62 722-13	НСП	41	422-42		41	20-42-К54		41	20-316-21							
43			43	813-51		43	725-53		43	6-42							
52	3-63		52			52			52	425-32		52					
51	722-63 325-42	НСМ	51	714-81		51	52-К21		51	52-К73		51					
53			53	20-42-К48		53	22-821-51		53	425-31							
62	422-32		62			62	816-81		62	325-61							
61	62Ш-2	СПБ	61			61	721-63		61	20-42-К73							
63			63			63	725-1		63	6-52							
72			72	20-214-22	4-4	72			72	422-61		72	111-42				
71	62Ш-1	СПБ	71	20-214-21		71			71	52-К67		71	42Ш-29	СМБ			
73	225-12	714-4	73			73			73	425-21							
82			82	20-214-131		82	311-21	20-736-13	82								
81			81	626-42		81	422-13		81	6-22							
83			83			83			83	52-К87							

Вид с монтажной стороны





6			5			4			3			2			1		
№№ КОИТ.	Лампа СНТ		№№ КОИТ.	НКПП		№№ КОИТ.	БК9		№№ КОИТ.	Н1ИП		№№ КОИТ.	Н1ИП1		№№ КОИТ.	Н1ИП2	
1	321-81		1	III-6	СМБ				1	III-23	СМБ	1	1-4		1	III-24	СМБ
2	20-212-3		2	III-5					2	3		2	3		2	3	
			3	111-21	82				3	2		3	2		3	2	
			4	52					4	111-12		4	3-82		4	2-1	
			12	413-3		12	111-11	32	12	20-42-К67		12			12	20-723-62	
			11	725-42	413-12	11	III-9	СМБ	11	721-23		11	311-4	20-736-11	11	20-42-К63	
			13						13			13	414-81		13	224-3	
			22	2-62					22	625-63		22			22	20-723-52	
			21	413-73					21	42	20-41-К22	21			21	20-42-К65	
			23						23			23			23	224-1	
			32	52-К69	413-52	32	12		32	20-42-К69		32	52-К41		32		
			31	413-53		31	III--8	СМБ	31	721-53		31	711-22		31		
			33	52-К71					33			33			33		
			42	325-63	20-214-4				42	612-72	21	42	415-41	711-42	42		
			41	325-43					41	614-42	314-73	41	226-12		41		
			43	20-214-1					43			43	20-616-22		43		
			52	4		52			52	20-635-21		52	52-К25		52		
			51	725-22	325-21	51			51	314-12		51	62III-29	СПБ	51		
			53	325-3					53			53			53		
			62						62	415-32	20-42-К40	62	20-41-К103	5-22	62		
			61	325-22	722-22				61	612-33 415-33	С	61	413-72		61		
			63	71					63	20-42-К42		63			63		
			72	III-4	СМБ	72	111-22		72			72	635-83		72		
			71	63		71	III-7	СМБ	71	614-81		71	614-31		71		
									73	621-63		73	20-636-82		73		
			82	722-82	3				82	2-4		82			82		
			81	722-81	325-82				81	62III-28	СПБ	81			81		
			83						83			83			83		

Вид с монтажной стороны

42III-СМБ

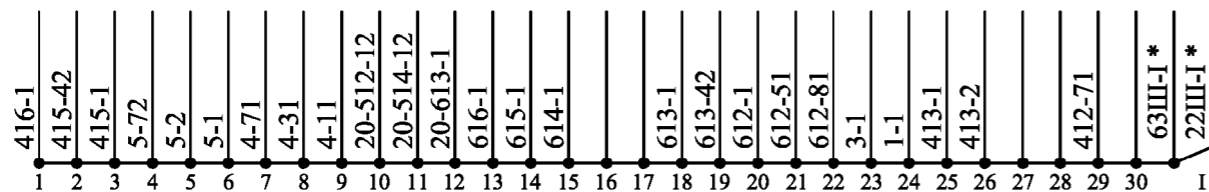



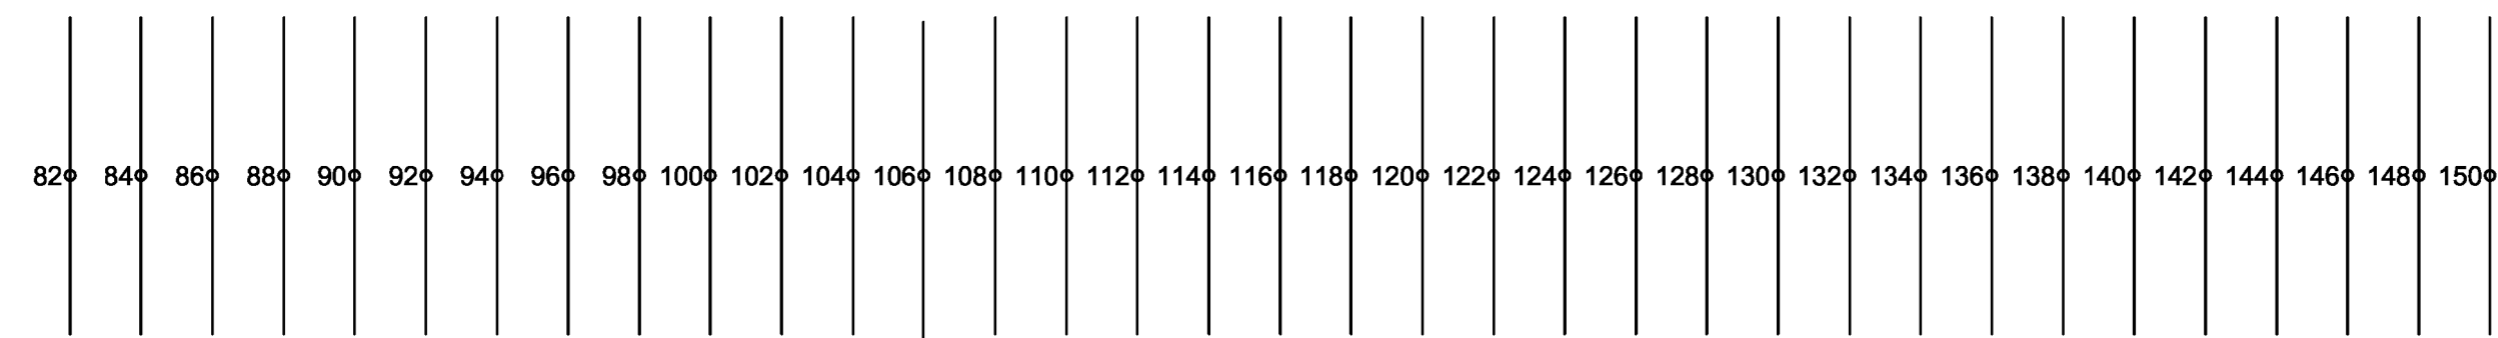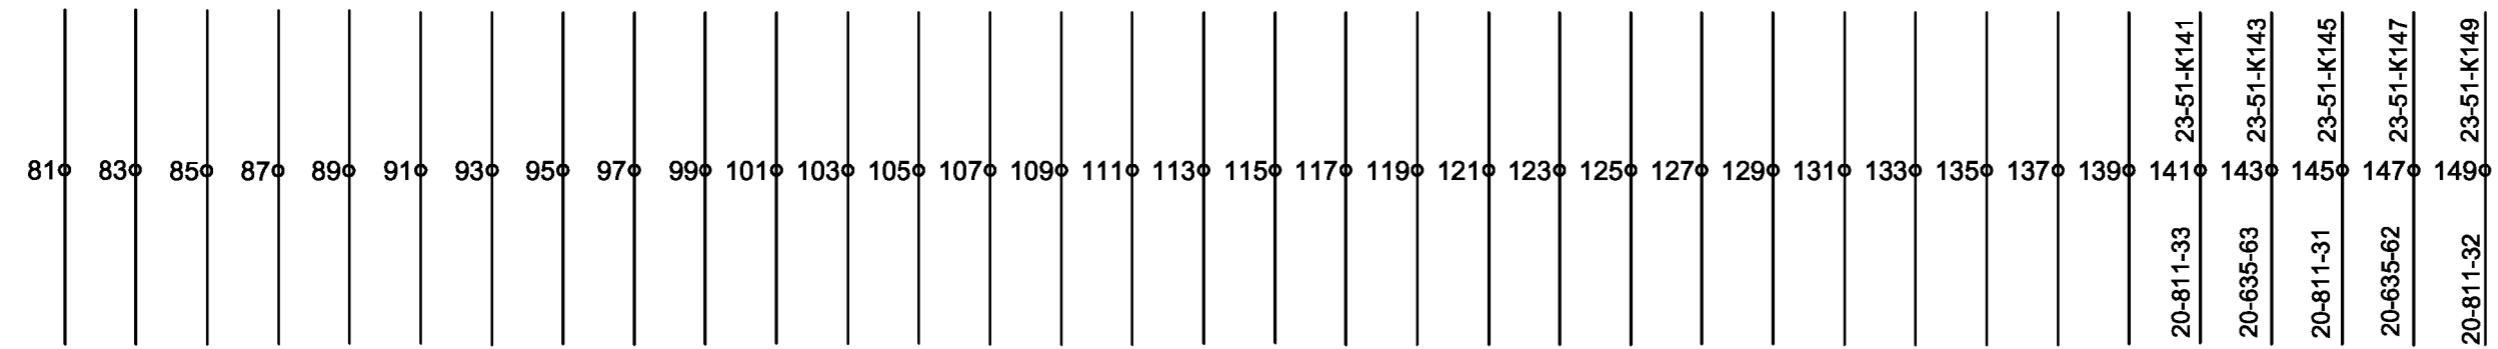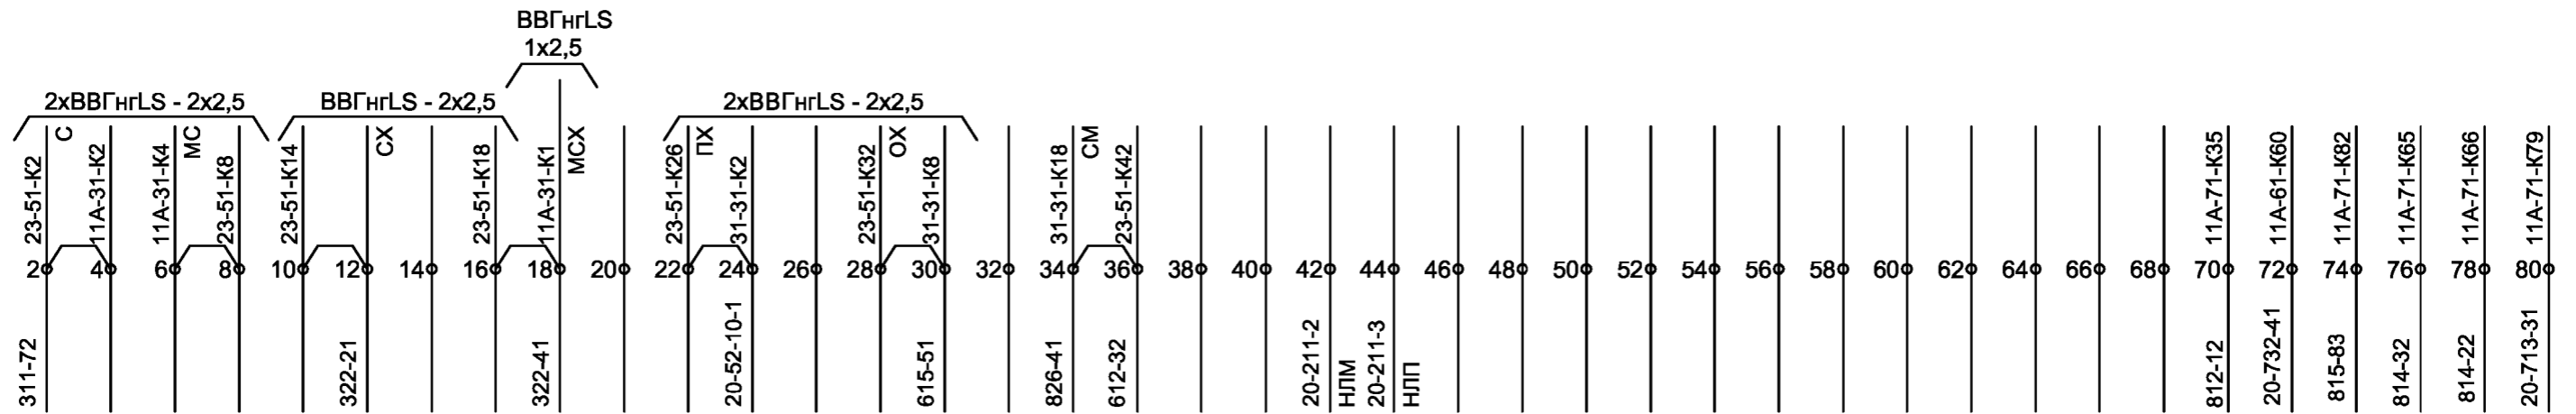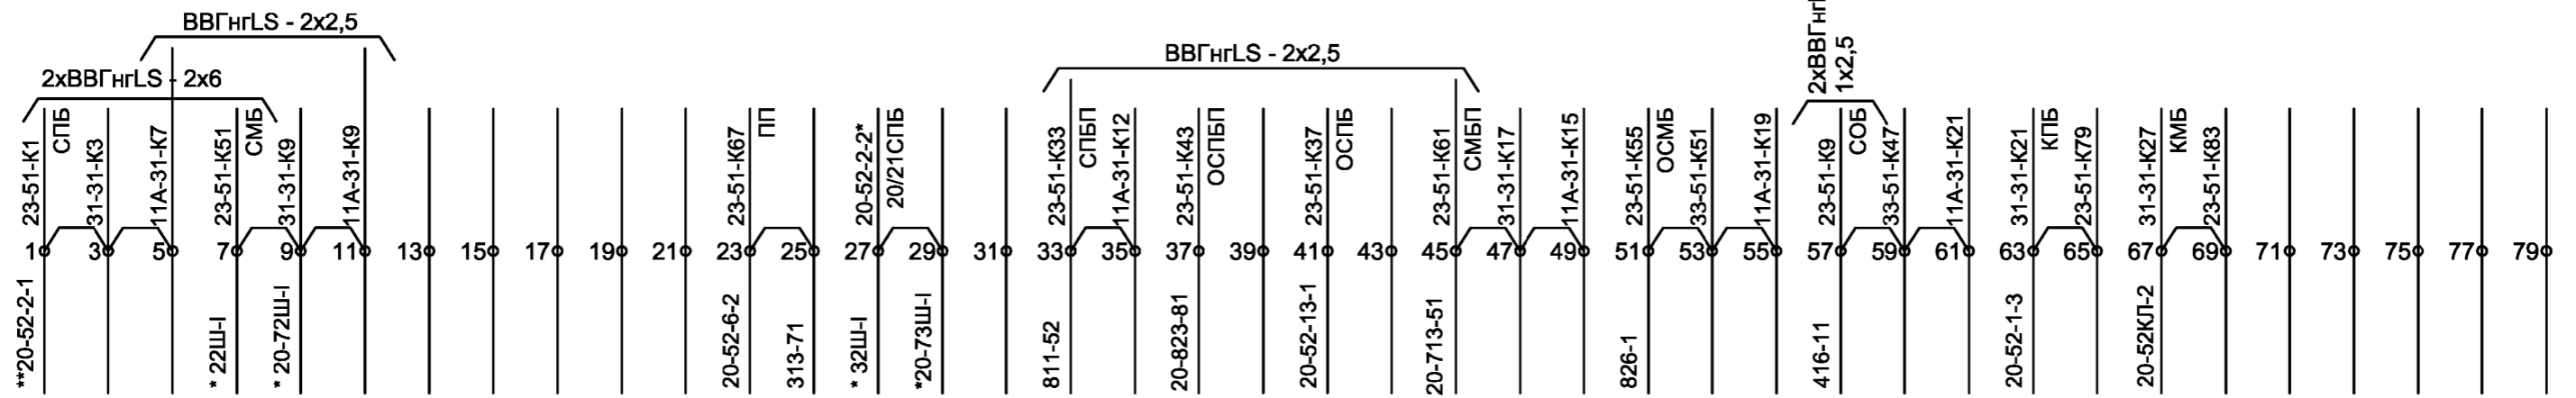

\* - монтировать проводом 2,5 мм.кв.  
 \*\* - монтировать проводом 6 мм.кв.  
 \*\*\* - монтировать проводом 1,5 мм.кв.

20-635-42	1	33-52-K1	2
20-632-42	3	33-52-K3	4
20-215-12	5	33-52-K5	6
811-71	7	33-52-K7	8
811-73	9	33-52-K9	10
815-63	11	33-52-K11	12
811-13	13	33-52-K13	14
811-63	15	33-52-K15	16
20-635-41	17	33-52-K17	18
815-33	19	33-52-K19	20
414-51	21	33-52-K21	22
20-816-31	23	33-52-K23	24
422-52	25	33-52-K25	26
816-42	27	33-52-K27	28
20-631-73	29	33-52-K29	30
20-636-73	31	33-52-K31	32
415-11	33	33-52-K33	34
20-723-31	35	33-52-K35	36
20-616-11	37	33-52-K37	38
20-815-23	39	33-52-K39	40
422-32	41	33-52-K41	42
616-81	43	33-52-K43	44
616-82	45	33-52-K45	46
625-41	47	33-52-K47	48
625-42	49	33-52-K49	50
814-73	51	33-52-K51	52
313-31	53	33-52-K53	54
20-634-62	55	33-52-K55	56
20-634-72	57	33-52-K57	58
20-632-62	59	33-52-K59	60
20-632-52	61	33-52-K61	62
20-613-62	63	33-52-K63	64
622-52	65	33-52-K65	66
413-71	67	33-52-K67	68
425-32	69	33-52-K69	70
425-33	71	33-52-K71	72
413-51	73	33-52-K73	74
312-73	75	33-52-K75	76
20-321-62	77	33-52-K77	78
633-62	79	33-52-K79	80
20-322-61	81	33-52-K81	82
20-215-4	83	33-52-K83	84
20-215-1	85	33-52-K85	86
413-83	87	33-52-K87	88
316-4	89	33-52-K89	90
316-1	91	33-52-K91	92
316-122	93	33-52-K93	94
316-21	95	33-52-K95	96
20-825-52	97	33-52-K97	98
20-825-72	99	33-52-K99	100
813-73	101	33-52-K101	102
413-11	103	33-52-K103	104
20-625-12	105	33-52-K105	106
20-625-22	107	33-52-K107	108
20-625-72	109	33-52-K109	110
20-625-82	111	33-52-K111	112
20-622-72	113	33-52-K113	114
20-622-82	115	33-52-K115	116
20-622-12	117	33-52-K117	118
20-622-22	119	33-52-K119	120
20-732-2	121	33-52-K121	122
20-52-2-2	123	33-52-K123	124
816-82	125	33-52-K125	126
HCM	127	33-52-K127	128
726-1	129		130
НСП	131		132
	133		134
	135		136
	137		138
	139		140
	141		142
	143		144
	145		146
	147		148
	149		150

\* - монтировать проводом 2,5 мм.кв.  
\*\* - монтировать проводом 6 мм.кв.  
\*\*\* - монтировать проводом 1,5 мм.кв.


6			5			4			3			2			1		
№№ КОИТ.	НПЗ2		№№ КОИТ.	НКВ		№№ КОИТ.	НОИП		№№ КОИТ.	ОРИ		№№ КОИТ.	НРИ		№№ КОИТ.	НМС	
1	42III-13	СМБ	1	42III-14	СМБ	1	42III-15	СМБ	1	42III-18	СМБ	1	42III-20	СМБ	1	311-51	
2	626-81		2	6-22		2	20-41-K21		2	22		2	20-736-23		2	626-62	
3	4		3	4		3	4		3	4		3	20-736-22		3	4	
4	3		4	3		4	3		4	3		4	52	812-11	4	3	
12			12	20-725-11		12			12			12			12		
11			11	20-41-K61		11			11			11			11	20-725-22	
13			13	20-715-21		13			13			13			13	20-41-K3	
22	635-82	5-2	22	635-61		22	20-41-K15		22	2	632-33	22			22		
21	635-81		21	20-42-K1		21	312-13		21	20-41-K24	2-82	21			21	20-725-32	
23	4-32		23			23			23			23			23	312-41	
32			32	4-31		32	6-23		32			32	816-33 51-K36	СМ	32		
31	635-23		31	20-736-33		31	5-32	422-71	31			31	622-73		31	20-41-K45	
33	20-815-82		33			33	20-716-42		33			33	714-82 423-61	С	33	20-41-K43	20-634-51
42	622-31		42	6-41		42	423-41		42	42III-19	СМБ	42	326-33	20-736-21	42	20-814-12	
41	5-42		41	20-42-K3		41	62III-14	СПБ	41	632-1		41	622-63	326-31	41	20-822-12	
52	62III-13	СПБ	52	20-41-K73		52	622-83		52	815-41	313-72	52	4		52	20-42-K45	
51	20-41-K139		51	20-725-83 51-K30	ОХ	51	623-51	2-72	51	816-61 313-71	ПП	51	42III-21	СМБ	51	20-215-42	
62	20-824-21		62			62			62			62	621-62		62	20-822-4	
61	20-736-82		61			61			61			61	20-41-K12		61	20-814-33	
63			63			63			63			63			63	20-823-21	
72			72	20-725-81		72			72			72	4-51	423-42	72	20-822-71	
71	62III-12	СПБ	71	20-41-K81		71			71			71	20-41-K18		71	20-42-K148	812-82
73	635-32		73			73			73			73			73		
82	20-633-43	52-K45	82			82			82	326-61		82	3-21	632-31	82	62III-27	СПБ
81	20-633-41	52-K43	81			81	423-71	20-816-82	81	62III-26	СПБ	81	42III-22	СМБ	81	725-41	
83			83			83	625-83		83	20-41-K128		83			83	721-71	

Вид с монтажной стороны

6			5			4			3			2			1		
№№ КОИТ.	НПЗ		№№ КОИТ.	НПЗ1		№№ КОИТ.	Н1М		№№ КОИТ.	Н2М		№№ КОИТ.	ЧОЗ1		№№ КОИТ.	ЧОЗ	
1	63III-1	СМБ	1	6-2		1	63III-2	СМБ	1	63III-28	СМБ	1	1-2		1	63III-29	СМБ
2	5-1		2	22		2	20-816-81	32	2	52	5-82	2	62	3-42	2	2-1	
3	4		3	4		3	4		3	4		3	4		3	4	
4	3		4	3		4	3		4	3		4	3		4	3	
12	20-41-K51		12						12	4-32		12	721-11		12	312-11	
11	312-23	20-636-11	11	315-32					11	4-31		11	20-316-31		11	315-12	
13			13	20-635-61					13			13	724-3		13		
22	636-32	311-42	22	3-62	2				22			22	721-61		22	6-21	
21	635-2	1-22	21	315-63	3-61				21			21	721-51		21	III-24	СПБ
23			23	2-63					23			23	20-816-21		23		
32			32			32	2	3-12	32	20-41-K30		32			32	20-41-K143	
31			31	315-42		31	3-11	3-51	31	20-41-K34		31	616-42		31	5-52	
33			33	20-635-81		33			33	20-41-K32		33	20-816-33		33		
42	415-81		42	20-634-13	52-K49	42			42	2-2		42			42	6-61	
41	312-43		41	20-634-11	52-K47	41			41	2-61	314-23	41			41	20-41-K2	
						43											
52	20-736-52		52	1-31		52			52	2	1-62	52	52-K65		52		
51	20-736-51		51	312-52		51			51	4-31	614-51	51	20-824-22		51		
						53											
62	611-2		62	2-82		62			62	5-22		62	2		62	3-52	612-62
61	1-42		61	2-81		61			61	5-21		61	3-41		61	5-81	
63			63	423-22		63			63			63	5-23	612-41	63	423-73	
72	20-41-K141		72						72			72			72		
71	III-16	СПБ	71	2-71	20-42-K72				71			71	5-71		71	III-25	СПБ
73			73	2-73					73			73	612-31	5-73	73	314-52	
82	III-15	СПБ	82	3-2					82			82	20-816-83	5-62	82		
81	616-2		81	1-61					81			81	5-61		81	223-62	
83			83	614-83					83			83	614-52		83	63III-30	СМБ

Вид с монтажной стороны

62III-СПБ

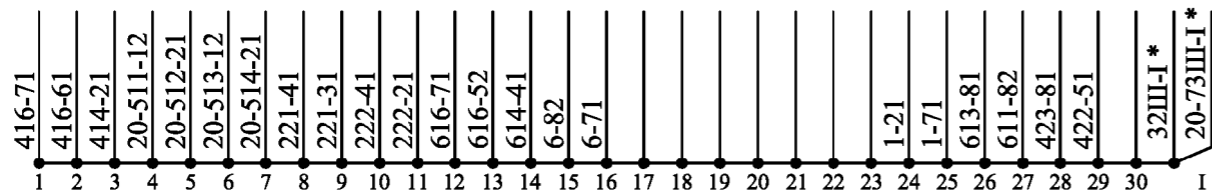

Полка №62  
Статив №21


Лист

12

6			5			4			3			2			1		
№№ КОИТ.	НСА		№№ КОИТ.	ЧОЗ2		№№ КОИТ.	НПС1		№№ КОИТ.	НДИ		№№ КОИТ.	ВВ		№№ КОИТ.		
1	20-41-K84		1	III-3	СМБ	1	III-4	СМБ	1	20-815-1 20-42-K23	НМБ	1	211-11	613-41	1		
2	812-61		2	626-21		2	315-82		2	20-42-K55		2	62		2		
3	4		3	4		3	4		3	4		3	4		3		
4	3		4	3		4	3		4	3		4	3		4		
			12			12			12						12		
			11			11			11						11		
			13			13			13						13		
			22			22	20-826-51		22						22		
			21	315-51	20-821-81	21	20-73III-27	СПБ	21						21		
			23	20-815-81	616-31	23			23						23		
32	626-22		32	616-73		32			32			32			32		
31	20-736-42	312-33	31	20-634-71		31	113-41	20-826-4	31			31	612-82		31		
33			33	115-41		33	220-821-31		33			33	613-22		33		
42	20-41-K120		42			42			42			42	326-11		42		
41	20-73III-28	СПБ	41			41			41			41	20-41-K16		41		
43												43					
52			52			52			52			52			52		
51			51			51			51			51	III-27	СМБ	51		
53												53	20-41-K38				
62			62	20-636-21		62			62	52-K79		62	211-33	2	62		
61			61	615-22		61			61	20-812-23		61	20-73III-26	СПБ	61		
63			63			63			63			63	211-13		63		
			72			72			72						72		
			71			71			71						71		
			73			73			73						73		
			82	616-22		82			82						82		
			81	616-21		81			81						81		
			83	422-72		83			83						83		

Вид с монтажной стороны

63III-СМБ

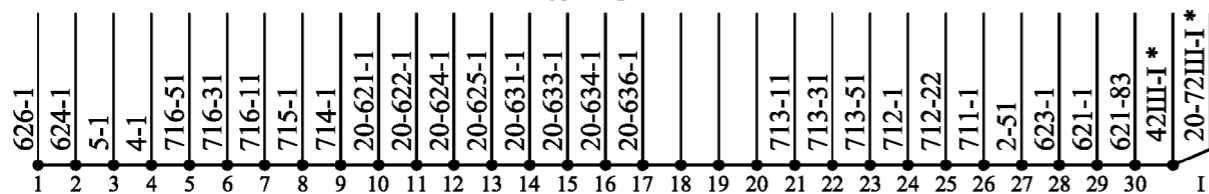

Полка №63  
Статив №21

Лист

13

6			5			4			3			2			1		
№№ КОИТ.	БК12		№№ КОИТ.	ЧЗП		№№ КОИТ.	НЗИП		№№ КОИТ.	БК11		№№ КОИТ.	НЗИП		№№ КОИТ.	НЗИП1	
			1	63III-8	СМБ	1	63III-9	СМБ				1	63III-24	СМБ	1	63III-26	СМБ
			2	3		2	3					2	3		2	3	
			3	2		3	2					3	2		3	2	
			4	113-32	414-23	4	416-73	113-12				4	113-22		4	2-82	
12	113-31	32							12	113-11		12	4-21				
11	63III-7	СМБ							11	63III-21	СМБ	11	816-32 4-82	С			
												13					
			22			22						22	63III-25	СМБ	22	422-31	
			21			21	2-12					21	20-215-112		21	5-62	
			23			23	20-42-К74					23			23		
32	12								32	52		32					
31	63III-6	СМБ							31	63III-22	СМБ	31					
												33					
			42	725-52		42						42	20-73III-5	СПБ	42	422-42	
			41	415-22		41						41	20-215-132		41	226-22	
			43	414-42		43						43			43	20-616-32	
52	224-4								52	32	113-21	52	20-215-141				
51	63III-5	СМБ							51	63III-23	СМБ	51	20-811-62				
												53					
			62	1-21		62						62			62	20-42-К44	
			61	20-73III-6	СПБ	61						61			61	415-31	
			63			63						63			63	4-83	20-42-К46
72									72			72	20-811-71				
71									71			71	20-215-122				
												73	20-811-73				
			82			82	2-11 612-33	С				82	1-4		82		
			81			81	415-51					81	20-73III-4	СПБ	81		
			83			83	1-63					83			83		

Вид с монтажной стороны

6			5			4			3			2			1		
№№ КОИТ.	Лампа НСП		№№ КОИТ.	НКП		№№ КОИТ.	ЧЗП2		№№ КОИТ.	ЧЗП1		№№ КОИТ.	НОВ		№№ КОИТ.	НВСН	
1	52-K127 3-3	НСП	1	414-63		1	114-11		1	816-12		1	20-72Ш-6	СМБ	1	20-72Ш-5	СМБ
2	20-213-3		2	2-62		2	20-816-22	816-83	2			2	3		2	3	
			3	414-13		3	816-13	622-13	3	2-13 6-1	НСП	3	2		3	2	
			4	2-12		4	114-21		4			4	1-82		4	816-22	
			12			12			12			12	5-4		12	2-11	
			11			11			11			11	1-12		11	622-12	
			13			13			13			13	416-41 3-3	НСП	13	414-11	
			22	2-21	425-51	22	20-214-11	3-22	22	4-22		22	425-61		22	32	
			21	20-73Ш-10	СПБ	21	20-73Ш-9	СПБ	21	20-73Ш-8	СПБ	21	5-22		21	20-316-32	
						23						23			23	423-11	
			32			32			32			32			32	22	
			31	20-41-K78	2-41	31			31			31			31	20-42-K90	
			33	2-42		33			33			33			33	20-42-K94	
			42	425-11		42			42			42	5-33	1-81	42	52	
			41	611-81		41			41			41	5-31		41	20-42-K92	
						43						43			43	20-42-K96	
			52	715-42	20-42-K56	52			52			52	20-41-K122		52	42	
			51	415-23		51			51			51	20-73Ш-7	СПБ	51	622-21	
			53	414-43		53			53			53			53	423-31	
			62			62			62			62	5-2		62	2-61	
			61			61			61			61	1-62		61	622-22	
						63						63	816-82 416-51	НСМ	63	414-61	
			72			72			72			72	413-11		72	2-71	
			71			71			71			71	1-72		71	611-83	
			73			73			73			73			73	813-71	
			82			82			82			82	425-82		82	2-4	
			81			81			81			81	425-81		81	2-42	
						83						83			83		

\* - монтировать проводом 2,5 мм.кв.

Вид с монтажной стороны

6			5			4			3			2			1		
№№ КОИТ.	HK		№№ КОИТ.	11P		№№ КОИТ.	7P		№№ КОИТ.	5P		№№ КОИТ.	3P		№№ КОИТ.	1P	
1	20-72III-8	СМБ	1	20-41-K66		1	5-42	2-1	1	4-2		1	822-1	4-1	1	2-2	
2	20-42-K28		2	3-2 6-61	ПП	2	3-1		2	1-2 5-2	ПП	2	1-1		2	821-2 3-2	ПП
3	4		3	4		3	4		3	4		3	4		3	4	
4	3		4	3		4	3		4	3		4	3		4	3	
12	723-1		12			12			12			12	51-K70		12	20-42-K18	
11	414-12		11			11			11			11	612-4		11	20-826-22	
13	724-3		13			13			13			13	20-41-K108		13	52-K13	
22	721-4		22			22	51-K78		22			22	20-42-K136		22	20-42-K104	
21	20-41-K76		21			21	20-41-K116		21			21	221-22		21	222-12	
23			23			23	20-41-K118		23			23	20-622-71		23	20-625-71	
32	5-81 712-11	С	32	20-42-K20		32	51-K76		32	20-42-K88	20-41-K58	32	20-42-K142		32	20-42-K10	
31	20-42-K58		31	220-41-K49		31	20-41-K112		31	20-73III-19	СПБ	31	20-733-32		31	314-42	
33	20-732-43 612-32	СМ	33	52K19		33	20-41-K110		33	20-41-K74		33	20-622-81		33	20-632-41	
42	52-K27		42	4-1	20-713-52	42			42	416-31		42			42		
41	20-73III-17	СПБ	41	613-52	6-63	41			41	20-42-K22		41			41		
52			52			52			52	20-73III-18	СПБ	52	20-42-K146		52	20-814-41 51-K33	СПБП
51			51			51			51	415-43		51	20-42-K75		51	20-42-K2	
62			62	20-42-K12		62	20-42-K86		62			62	20-42-K108		62	20-42-K16	
61	613-51 5-2	ПП	61	314-33	20-826-71	61	323-12		61			61	636-2		61	315-22	
63	5-41	20-734-63	63	52-K11		63	20-41-K70		63			63	20-41-K86		63	52-K15	
72			72			72			72	20-41-K72		72	20-41-K145	20-42-K144	72	20-42-K14	
71			71			71	313-33		71	721-73		71	311-2		71	52-K7	
			73			73	52-K51		73	52-K101		73	20-41-K106		73	52-K9	
82	52-K125 722-63	НСМ	82			82			82			82	611-71		82	20-734-31	
81	414-62		81	826-42 6-32	С	81			81			81	312-63		81	20-734-42	
83	724-2		83	51-K74		83			83			83			83	20-625-81	

Вид с монтажной стороны



6			5			4			3			2			1		
№№ КОНТ.	МГ		№№ КОНТ.	ДИМ		№№ КОНТ.			№№ КОНТ.			№№ КОНТ.	14P		№№ КОНТ.	13P	
1	5-72 51-K51	ОСМБ										1	812-1	20-41-K93	1	2-2	
2	5-21											2	1-1		2	20-734-61 811-2	ПП
3	4											3	4		3	4	
4	3											4	3		4	3	
			12	22								12	20-42-K110		12	20-42-K122	
			11									11	20-734-11		11	20-733-41	
												13	20-41-K88		13	20-41-K96	
			22	12								22	20-42-K114		22	20-42-K126	
			21	6-2	31							21	20-734-12		21	20-733-42	
												23	20-41-K90		23	20-41-K98	
32			32									32	20-42-K116		32	20-42-K128	
31			31	21								31	20-734-22		31	20-733-22	
33												33	20-41-K94		33	20-41-K102	
42	20-821-11 815-81	С	42	52								42			42		
41	51-K34	СМ										41			41		
43																	
52			52	42								52			52		
51												51			51		
53																	
62	20-41-K28											62	20-42-K120		62	20-42-K132	
61	20-41-K26		61	71	СОБ							61	20-734-21		61	20-733-21	
63												63	20-41-K92		63	20-41-K100	
			72	6-1 82	ОСМБ							72			72		
			71	416-21 61	СОБ							71			71		
												73			73		
			82	72	ОСМБ							82			82		
			81									81			81		
												83			83		

Вид с монтажной стороны