

	1	2	3	4	5	6	
8	82	НПРУ НМШМ1-360 13553-00-00Б	НМУ НМШМ1-360 13553-00-00Б	НПЛУ НМШМ2-640 13553-00-00Б-01	НПКУ НМШМ2-640 13553-00-00Б-01	НБПзС БПШ 13553-00-00Б-13	ОНС НМШ1-1440 13553-00-00Б
	81	НСО НМШ1-1440 13553-00-00Б	ОНСО НМШ2-4000 13553-00-00Б-01	НПП НМШМ2-1500 13553-00-00Б-01	НПЛС НМШ1-1440 13553-00-00Б	ЧОРУ НМШМ1-360 13553-00-00Б	МНСП НМШТ-1440 13553-00-00Б
		73		СзК 2Н-2250 557-30-01	НРз 1НМ-950 24541-00-00-03	ЧРз 1НМ-950 24541-00-00-03	
7	72	1МК 1Н-1350 24541-00-00	1ПК 1Н-1350 24541-00-00	ПНПРУ 2Н-2250 24541-00-00-12	НСП1 1Н-340 24541-00-00-01	НСП 1Н-340 24541-00-00-01	
	71	НСК 2Н-2250 24541-00-00-12	ЧСК 2Н-2250 24541-00-00-12	РУз 2Н-2250 24541-00-00-12		Ч2РУ 1Н-1350 24541-00-00	Ч1РУ 1Н-1350 24541-00-00
		63	Н2КМ1 1Н-340 24541-00-00-01	Н2КМ 1Н-340 24541-00-00-01	Н2КМ2 2Н-2250 24541-00-00-12	Н1КМ2 1Н-1350 24541-00-00	Н1КМ 1Н-340 24541-00-00-01
6	62	НПОз 2Н-2250 24541-00-00-12	НСФП 1Н-340 24541-00-00-01		ЧПОз 2Н-2250 24541-00-00-12	ЧСФП 1Н-340 24541-00-00-01	
	61			НСС 2Н-2250 24541-00-00-12			Д1-Д4 Д1-Д3-КД243Е; Д4-КД243Г 557-111-00
		52					
5	51	1СК КМШ-450 13854-00-00	1СК1 КМШ-450 13854-00-00	2СК КМШ-450 13854-00-00	2СК1 КМШ-450 13854-00-00	КБ4 КБМШ-5 13553-00-00Б-07	КБ2 КБМШ-5 13553-00-00Б-07
	42	КОММУТАЦИОННЫЕ КЛЕММЫ					
		41	КОММУТАЦИОННЫЕ КЛЕММЫ				
3	32	ПНСБ НМШМ1-560 13553-00-00Б	ПЧСБ НМШМ1-560 13553-00-00Б	НСБ НМШ4-2400 13553-00-00Б-03	НСФ НМШ2-4000 13553-00-00Б-01	ЧСБ НМШ4-2400 13553-00-00Б-03	ЧСФ НМШ2-4000 13553-00-00Б-01
	31	КБ1 КБМШ-6 13553-00-00Б-07	КБ3 КБМШ-6 13553-00-00Б-07	ДИ НМШ2-4000 13553-00-00Б-01	КБДИ КБМШ-6 13553-00-00Б-07		Рез.рег. 1хРР-100; 2хРР-400 557-82-00
		2					
2	21	НЛП ППШ-3 2170-00-00А-04	СНП ППШ-3 2170-00-00А-04	НСП ППШ-3 2170-00-00А-04	НН КШ1-600 2170-00-00А	ЧЛ КШ1-280 2170-00-00А	
	1	Рез. регулир. 2хРР-400 Ом 557-82-00		С5-35В-25Вт R1-R4-47 557-80-00			
1	11						

Статив двухсторонний СУР2-2 чертеж №557-00-00
Ось поворота рамок справа

	Стадия	Лист	Листов
	Р	1	17
Комплектация и монтажные схемы статива №20			

6			5			4			3			2			1		
№№ КОНТ.			№№ КОНТ.			№№ КОНТ.			№№ КОНТ.	Резисторы		№№ КОНТ.			№№ КОНТ.	Регул. резисторы	
											R1						R1
									12	311-32					12	511-4	
									11	325-4					11	42-K11	
											R2						R2
									22	312-32					22	513-4	
									21	323-4					21	42-K147	
											R3						
									32	21-22III-3	СМБ						
									31	326-1							
											R4						
									42	21-22III-2	СМБ						
									41	324-1							

Вид с монтажной стороны

6			5			4			3			2			1		
№№ КОИТ.			№№ КОИТ.	ЧЛ		№№ КОИТ.	НН		№№ КОИТ.	НСП		№№ КОИТ.	СНП		№№ КОИТ.	НЛП	
			1	21-52-K85		1	2	21-425-43	1	41-K113		1			1	41-K6	
			2	3		2	1		2	21-114-12 41-K80	HCM	2	21-321-21	42-K139	2	21-51-K42	НЛМ
			3	2		3	4		3	21-726-2	41-K82	3	21-426-2		3	21-51-K44	НЛП
			4	21-52-K83		4	3	21-425-42	4	52-13-2		4			4	52-13-1	ОСПБ
			12	21-52-K5		12	21-113-32		12	52-9-2		12	52-27-1		12	52-9-1 21-322-21	СХ
			11	816-42		11	21-724-22		11	41-K117		11			11		
			13			13			13	1-13	МСХ	13	21-322-42		13	3-13 21-322-41	МСХ
			22	822-12		22	21-415-72		22	72		22			22	72	
			21	822-11	4-143	21	113	21-415-71	21			21			21	41-K149	
			23			23			23			23			23		
			32	21-316-12		32											
			31	21-32III-28	СПБ	31											
			33			33											
			42	822-42	21-611-51	42											
			41	21-315-43	822-41	41											
			43			43											
			112	21-712-21		112	21-416-4										
			111	811-42		111	21-32III-29	СПБ									
			113			113	21										
			122	21-712-71		122											
			121	716-22		121	21-32III-30	СПБ									
			123	41-K65	811-73	123	21-413-4										
			132	21-712-41		132			72	22	83	72			72	22	83
			131	42-K21		131	21-415-82		71			71			71	41-K4	
			133			133	811-61		73			73			73		
			142	815-42	21-314-41	142			82	41-K115		82			82	41-K147	
			141	21-712-52		141	21-315-33		81	41-K119		81			81		
			143			143	5-21		83	72		83			83	72	

Вид с монтажной стороны

6			5			4			3			2			1		
№№ КОНТ.	Рез.регилир.		№№ КОНТ.			№№ КОНТ.	КБДИ		№№ КОНТ.	ДИ		№№ КОНТ.	КБЗ		№№ КОНТ.	КБ1	
									1	21-22Ш-18	СМБ						
									2	3							
									3	2							
	R1								4	21-115-32	321-61						
12	725-51					12						12			12		
11	21-32Ш-25	СПБ				11	21-22Ш-19	СМБ				11	21-22Ш-17	СМБ	11	21-22Ш-16	СМБ
	R2																
22	42-К71								22								
21	21-413-41								21								
	R3								23								
32	21-721-21					32	21-115-31					32	113-22		32	113-12	
31	21-622-11					31						31			31		
42									42								
41									41	42-К30							
									43	636-72	С						
52						52						52			52		
51						51						51			51		
62									62								
61									61								
									63								
						72						72			72		
						71						71			71		
									82								
									81								
									83								

Вид с монтажной стороны

6			5			4			3			2			1		
№№ КОИТ.	ЧСФ		№№ КОИТ.	ЧСБ		№№ КОИТ.	НСФ		№№ КОИТ.	НСБ		№№ КОИТ.	ПЧСБ		№№ КОИТ.	ПНСБ	
1	113-31	516-71	1	21-22III-23	СМБ	1	113-41	515-11	1	21-22III-22	СМБ	1	21-22III-21	СМБ	1	21-22III-20	СМБ
2	3		2	3		2	3		2	3							
3	2		3	2		3	2		3	2		3	5-22		3	3-22	
4	21		4	625-52	113-11	4	21	515-72	4	622-52	113-21						
			12						12			12			12		
			11	712-31	31				11	515-12	31	11	21-222-11		11	21-221-21	
			13	6-23	712-32				13	4-23	711-32	13	21-222-12		13	21-221-22	
22	5-33		22	2-3		22	3-33		22	1-3		22			22		
21	42	4	21	21-222-42		21	42	4	21	21-221-42		21			21		
23	5-13					23	3-13										
			32						32			32	21-222-22		32	21-221-32	
			31	11					31	11		31	21-222-23		31	21-221-33	
			33	2-33	6-22				33	1-33	4-22	33	5-33		33	3-33	
42	21	516-72	42	41-К125		42	21		42	736-41		42			42		
41	516-52		41	625-41		41	515-52		41	622-41		41			41		
43	21-32III-22	СПБ				43						43					
			52						52			52			52		
			51						51			51			51		
			53						53			53			53		
62	21-32III-23	СПБ	62	41-К135		62	622-2		62	613-32		62	41-К109	712-62	62	711-62	21-52-К77
61	625-2		61	21-32III-21	СПБ	61	21-32III-19	СПБ	61	21-32III-18	СПБ	61	21-52-К81	712-61	61	313-4	711-61
63						63											
			72	625-83					72	622-83		72			72		
			71	514-123					71	512-122		71			71		
			73						73			73			73		
82	41-К137		82	625-73		82	613-31		82	622-73		82			82		
81	21-32III-24	СПБ	81	513-123		81	21-32III-20	СПБ	81	512-123		81			81		
83						83											

Вид с монтажной стороны

213-3	82	31-31-K82	21-615-71	81	22-41-K81	21-621-41	2	22-41-K2	811-51	→	22-41-K1
21-636-1	84	31-31-K84	811-81	83	22-41-K83	211-71	4	22-41-K4	21-611-13	↻	22-41-K3
21-812-63	86	31-31-K86	634-82	85	22-41-K85	211-1	6	22-41-K6	811-52	↻	22-41-K5
21-822-13	88	31-31-K88	811-83	87	22-41-K87	21-326-21	8	22-41-K8	821-22	↻	22-41-K7
21-822-23	90	31-31-K90	823-62	89	22-41-K89	21-326-23	10	22-41-K10	635-11	↻	22-41-K9
21-822-63	92	31-31-K92	811-82	91	22-41-K91	21-612-61	12	22-41-K12	635-13	↻	22-41-K11
21-822-33	94	31-31-K94	21-822-1	93	22-41-K93	21-326-12	14	22-41-K14	632-13	↻	22-41-K13
21-821-13	96	31-31-K96	733-63	95	22-41-K95	21-632-41	16	22-41-K16	21-614-22	↻	22-41-K15
21-821-23	98	31-31-K98	712-41	97	22-41-K97	21-612-71	18	22-41-K18	715-62	↻	22-41-K17
21-821-63	100	31-31-K100	633-41	99	22-41-K99	21-314-73	20	22-41-K20	631-62	↻	22-41-K19
21-821-33	102	31-31-K102	634-11	101	22-41-K101	21-423-21	22	22-41-K22	21-614-2	↻	22-41-K21
822-63	104	31-31-K104	21-422-62	103	22-41-K103	21-613-21	24	22-41-K24	632-33	↻	22-41-K23
21-812-73	106	31-31-K106	21-312-71	105	22-41-K105	21-826-61	26	22-41-K26	632-32	↻	22-41-K25
21-812-13	108	31-31-K108	812-21	107	22-41-K107	21-826-62	28	22-41-K28	631-52	↻	22-41-K27
21-814-33	110	31-32-K40	322-62	109	22-41-K109	21-623-32	30	22-41-K30	635-31	↻	22-41-K29
21-814-31	112	31-32-K42	732-32	111	22-41-K111	21-623-33	32	22-41-K32	635-33	↻	22-41-K31
21-313-11	114	31-32-K44	213-1	113	22-41-K113	21-623-31	34	22-41-K34	635-32	↻	22-41-K33
21-814-21	116	31-32-K46	213-82	115	22-41-K115	K124 616-41	36	22-41-K36	636-52	↻	22-41-K35
21-814-23	118	31-32-K48	213-11	117	22-41-K117	21-632-53	38	22-41-K38	631-51	↻	22-41-K37
21-636-42	120	31-32-K50	213-81	119	22-41-K119	716-32	40	22-41-K40	736-52	↻	22-41-K39
21-722-52	122	31-32-K52	625-42	121	22-41-K121	716-31	42	22-42-K42	631-61	↻	22-41-K41
K36	124	31-32-K54	624-2	123	22-41-K123	716-33	44	22-42-K44	21-611-33	↻	22-41-K43
713-33	126	31-32-K56	325-42	125	22-41-K125	716-62	46	22-42-K46	21-611-31	↻	22-41-K45
21-613-83	128	31-31-K58	514-113	127	22-41-K127	716-61	48	22-42-K48	716-52	↻	22-41-K47
	130		514-112	129	22-41-K129	716-63	50	22-42-K50	21-815-31	↻	22-41-K49
	132		513-113	131	22-41-K131	635-82	52	22-42-K52	21-626-12	↻	22-41-K51
	134		513-112	133	22-41-K133	811-21	54	22-42-K54	636-12	↻	22-41-K53
	136		325-62	135	22-41-K135	635-83	56	22-42-K56	631-12	↻	22-41-K55
	138		326-82	137	22-41-K137	21-813-32	58	22-42-K58	21-311-11	↻	22-41-K57
	140		21-616-51	139	22-41-K139	632-22	60	31-31-K60	716-21	↻	22-41-K59
	142		21-626-72	141	22-41-K141	725-31	62	31-31-K62	21-615-11	↻	22-41-K61
	144		21-621-32	143	22-41-K143	713-52	64	31-31-K64	716-23	↻	22-41-K63
	146		21-812-72	145	22-41-K145	21-815-1	66	31-31-K66	215-123	↻	22-41-K65
	148		211-82	147	22-41-K147	21-311-73	68	31-31-K68	811-72	↻	22-41-K67
	150		211-21	149	22-41-K149	21-814-63	70	31-31-K70	725-13	↻	22-41-K69
						21-813-72	72	31-31-K72	636-22	↻	22-41-K71
						21-813-33	74	31-31-K74	21-615-52	↻	22-41-K73
						21-816-21	76	31-31-K76	716-81	↻	22-41-K75
						21-725-31	78	31-31-K78	716-82	↻	22-41-K77
						213-2	80	31-31-K80	716-83	↻	22-41-K79
						HCM					

* - монтировать проводом 2,5 мм.кв.
** - монтировать проводом 6 мм.кв.
*** - монтировать проводом 1,5 мм.кв.

21-323-33	82	11A-71-K32	822-21	81	11A-51-K46	21-811-51	2	11A-71-K1	21-615-21	1	11A-51-K8
21-322-11	84	11A-71-K33		83		814-22	4	11A-71-K2	21-615-41	3	11A-51-K7
21-814-62	86	11A-61-K52		85		814-1	6	11A-71-K3	724-4	5	11A-51-K11
21-813-32	88	11A-71-K34		87		813-3	8	11A-71-K4	725-1	7	11A-51-K12
21-721-31	90	11A-31-K64		89		21-811-32	10	11A-71-K5	622-42	9	11A-51-K13
21-721-41	92	11A-31-K65		91		21-815-62	12	11A-71-K6	111-11	11	11B712-3
21-721-33	94	11A-31-K66		93		21-811-72	14	11A-71-K7	512-1	13	11B712-1
21-721-43	96	11A-31-K67		95		21-811-62	16	11A-71-K8	621-42	15	11B712-9
624-61	98	11A-61-K53		97		21-811-12	18	11A-71-K9	621-62	17	11B712-11
624-41	100	11A-61-K54		99		21-815-32	20	11A-61-K43	811-41	19	11A-51-K19
734-32	102	11A-61-K55		101		21-813-41	22	11A-71-K10	215-131	21	11A-51-K20
21-811-22	104	11A-61-K56		103		711-42	24	11A-61-K44	21-633-1	23	11A-51-K21
734-71	106	11A-71-K36		105		711-43	26	11A-61-K45	НМБ	24	11A-51-K21
21-812-62	108	11A-71-K37		107		21-816-2	28	11A-61-K46	21-323-21	25	11A-51-K24
21-822-12	110	11A-71-K38		109		313-41	30	11A-61-K47	21-112-12	27	11A-51-K25
734-11	112	11A-71-K39		111		713-2	32	11A-61-K48		29	
21-822-22	114	11A-71-K40		113		631-71	34	11A-61-K49		31	
21-822-32	116	11A-71-K41		115		636-71	36	11A-61-K50		33	
734-21	118	11A-71-K42		117		823-82	38	11A-71-K11	824-4	35	11A-51-K50
21-822-62	120	11A-71-K43		119		21-423-62	40	11A-71-K12	814-31	37	11A-51-K51
21-821-12	122	11A-71-K44		121		21-423-63	42	11A-71-K13	815-4	39	11A-51-K52
733-41	124	11A-71-K45		123		21-711-62	44	11A-71-K14	813-41	41	11A-51-K53
21-821-22	126	11A-71-K46		125		21-711-63	46	11A-71-K15	811-22	43	11A-51-K54
21-821-32	128	11A-71-K47		127		21-415-53	48	11A-71-K16	21-611-52	45	11A-51-K56
733-21	130	11A-71-K48		129		21-415-12	50	11A-71-K17	725-72	47	11A-51-K57
21-821-62	132	11A-71-K49		131		21-415-13	52	11A-71-K18	635-51	49	11A-51-K58
733-71	134	11A-71-K50		133		21-414-41	54	11A-71-K19	632-71	51	11A-51-K59
21-812-22	136	11A-71-K51		135		21-725-52	56	11A-71-K20	725-41	53	11A-51-K60
621-61	138	11A-71-K52		137	11A-41-K29	21-816-31	58	11A-61-K51	21-633-2	55	11A-51-K65
621-41	140	11A-71-K53		139	11A-41-K28	821-12	60	11A-71-K21	21-322-82	57	11A-51-K66
21-812-32	142	11A-71-K54		141	11B713-11	824-81	62	11A-71-K22	21-225-61	59	11A-51-K67
21-812-72	144	11A-71-K55		143	11B713-9	822-52	64	11A-71-K23	21-225-21	61	11A-51-K68
21-812-52	146	11A-71-K56		145	11B713-1	636-31	66	11A-71-K24	21-421-11	63	11A-51-K69
21-611-71	148	11A-71-K57		147	11B713-3	631-31	68	11A-71-K25	21-421-21	65	11A-51-K70
822-72	150	11A-71-K58		149	11A-41-K66	725-61	70	11A-71-K26	21-423-12	67	11A-51-K39
						21-625-71	72	11A-71-K27	21-423-32	69	11A-51-K40
						21-714-23	74	11A-71-K28	316-22	71	11A-51-K41
						721-42	76	11A-71-K29	21-413-61	73	11A-51-K42
						722-42	78	11A-71-K30	21-812-51	75	11A-51-K43
						21-311-71	80	11A-71-K31	21-311-1	77	11A-51-K44
									736-13	79	11A-51-K45


* - монтировать проводом 2,5 мм.кв.

** - монтировать проводом 6 мм.кв.

*** - монтировать проводом 1,5 мм.кв.

6			5			4			3			2			1		
№№ КОИТ.	КБ2		№№ КОИТ.	КБ4		№№ КОИТ.	2СК1		№№ КОИТ.	2СК		№№ КОИТ.	1СК1		№№ КОИТ.	1СК	
						1	42-K145		1	4-4		1	42-K13		1	2-4	
						2			2			2			2		
						3			3			3			3		
						4	3-1		4	111-22		4	1-1		4	111-12	
12	32	712-31	12	32	323-11	12	21-42III-11	СМБ	12	21-62III-6	СПБ	12	21-42III-10	СМБ	12	21-62III-4	СПБ
11	31		11	324-1	31	11	111		11	111		11	111		11	111	
						13			13			13			13		
						22	712-2		22			22	711-2		22		
						21	21-62III-7	СПБ	21			21	21-62III-5	СПБ	21		
						23			23			23			23		
32	12		32	12	711-31	112	41-K129		112	41-K133		112	722-1		112	722-2	
31	11	51	31	11	51	111	11		111	11		111	11		111	11	
						113	41-K127		113	41-K131		113	721-1		113	721-2	
						122	3-123		122	4-123		122	323-71	1-123	122	2-123	
						121	625-23		121	625-13		121	622-23		121	622-13	
						123	3-122	325-71	123	4-122	325-81	123	323-81	1-122	123	2-122	
52	326-41		52	324-41													
51	31	71	51	31	71												
72	326-42		72	324-4													
71	51	326-1	71	51													

Вид с монтажной стороны

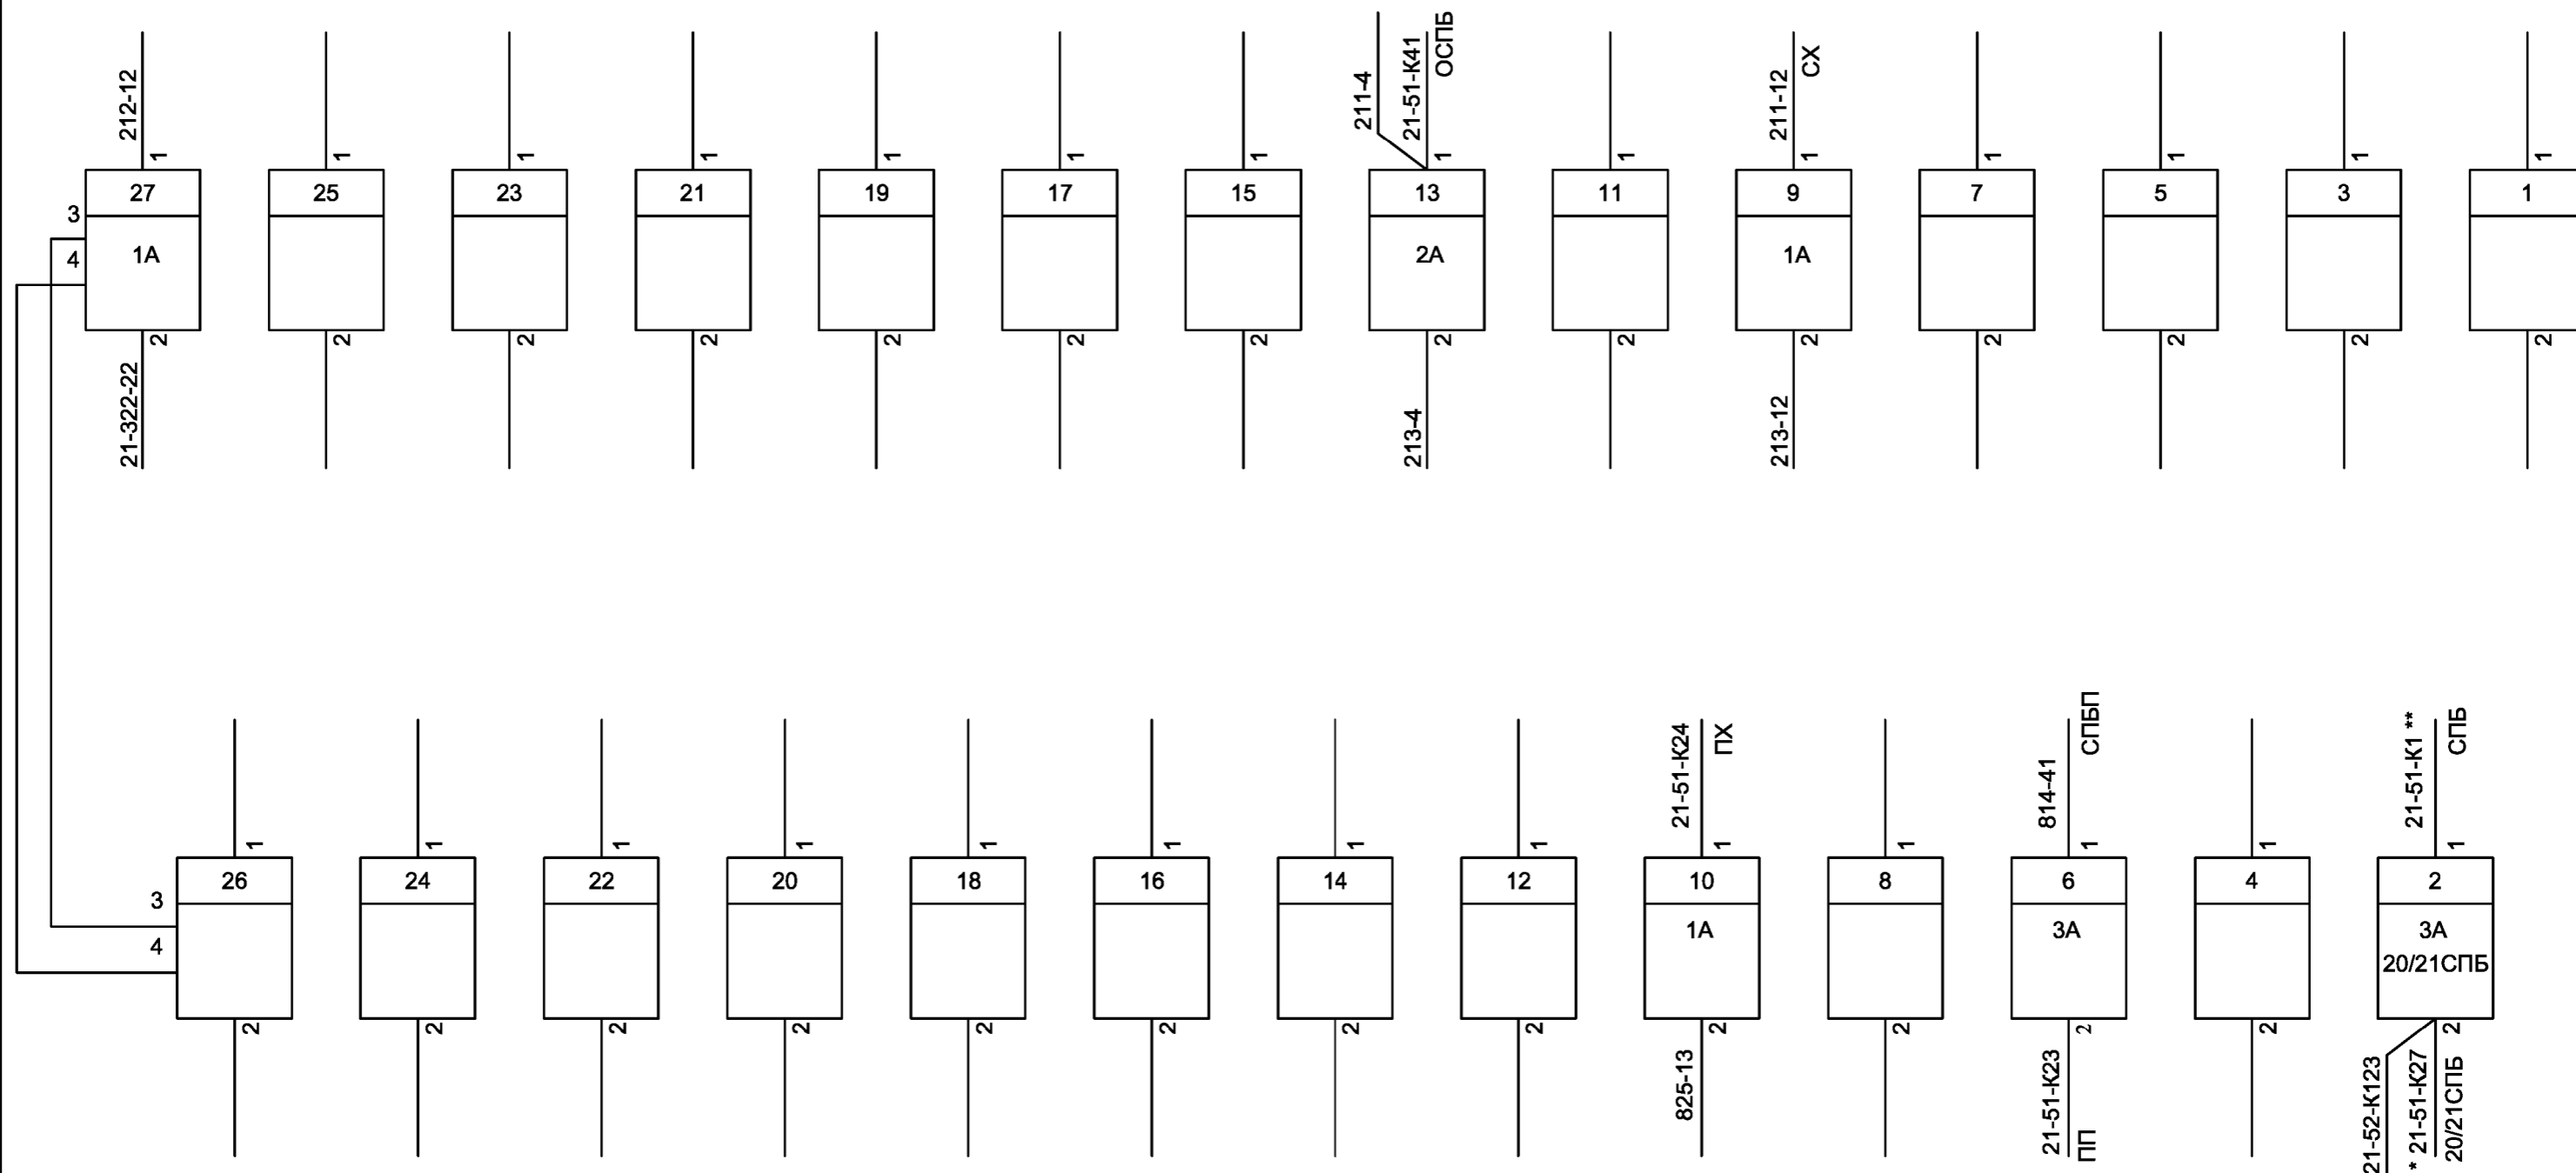

*** - монтировать проводом 1,5 мм.кв.
 * - монтировать проводом 2,5 мм.кв.
 ** - монтировать проводом 6 мм.кв.

Вид с монтажной стороны

Полка №52
 Статив №20

Лист

9

6			5			4			3			2			1		
№№ КОНТ.	Диоды		№№ КОНТ.			№№ КОНТ.			№№ КОНТ.	НСС		№№ КОНТ.			№№ КОНТ.		
									1	21-42III-12	СМБ						
									2	32							
									3	4							
	Д1								4	3							
12	826-63																
11	21-52-К37																
	Д2																
22	21-422-43																
21	31																
	Д3																
32	21-711-43								32	323-62	2						
31	21-416-32	21							31	324-82							
	Д4								33								
42	52КЛ-1								42								
41	41-К36								41								
									43								
									52								
									51								
									53								
									62	21-52-К63							
									61	736-81							
									63								

Вид с монтажной стороны

6			5			4			3			2			1		
№№ КОИТ.			№№ КОИТ.	ЧСФП		№№ КОИТ.	ЧПОЗ		№№ КОИТ.			№№ КОИТ.	НСФП		№№ КОИТ.	НПОЗ	
1			1	21-63III-13	СМБ	1	21-63III-12	СМБ	1			1	21-63III-11	СМБ	1	21-63III-10	СМБ
2			2	326-61		2	41-К123		2			2	324-62		2	21-312-31	
3			3	4		3	4		3			3	4		3	4	
4			4	3		4	3		4			4	3		4	3	
12			12	21-52-К105					12			12	21-52-К117				
11			11	4-61					11			11	1-61				
13			13	513-121					13			13	511-121				
22			22	21-52-К107					22			22	21-52-К119				
21			21	4-41					21			21	1-41				
23			23	514-121					23			23	512-121				
32			32			32			32			32			32		
31			31			31			31			31			31		
33			33			33			33			33			33		
42			42	41-К121		42	42-К141		42			42	21-311-41	42-К9	42	42-К15	
41			41	325-41		41	5-21	42-К100	41			41	323-41		41	2-21	42-К140
						43									43		
52			52	325-4		52			52			52	323-4		52		
51			51	21-222-22		51			51			51	21-221-32		51		
						53									53		
62			62			62	42-К143		62			62			62	42-К17	
61			61			61	5-11	42-К98	61			61			61	2-11	42-К138
63			63			63			63			63			63		
72			72	21-52-К109					72			72	21-52-К113				
71			71	21-811-23					71			71	21-812-23				
73			73	325-82					73			73	323-82				
82			82	21-52-К111					82			82	21-52-К115				
81			81	21-811-83					81			81	21-812-33				
83			83	325-72					83			83	323-72				

Вид с монтажной стороны

6			5			4			3			2			1		
№№ КОИТ.	H1KM1		№№ КОИТ.	H1KM		№№ КОИТ.	H1KM2		№№ КОИТ.	H2KM2		№№ КОИТ.	H2KM		№№ КОИТ.	H2KM1	
1	21-63III-17	СМБ	1	6-2		1	21-63III-16	СМБ	1	21-63III-15	СМБ	1	1-2		1	21-63III-14	СМБ
2	5-1		2	722-52		2	5-71		2	2-81		2	721-52		2	2-1	
3	4		3	4		3	4		3	4		3	4		3	4	
4	3		4	3		4	3		4	3		4	3		4	3	
12	41-K53		12	725-21	2-12	12						12	5-12		12	41-K55	
11	21-626-11	1-11	11	2-11	41-K9	11	41-K101	21-625-41				11	5-11		11	6-11	
13			13	41-K11		13	21-625-42					13	41-K13		13		
22	41-K71		22	2-22	21-314-61	22						22	5-22	41-K60	22		
21	21-635-62		21	21-423-52	2-21	21						21	5-21		21		
23			23			23						23			23		
32	815-51	1-32	32	41-K33		32	723-61		32			32	41-K25		32	6-32	
31	42-K66		31	2-31	41-K29	31	724-52		31			31	5-31		31	42-K68	
33			33	41-K31		33			33			33	41-K23		33		
42	716-2		42	21-52-K1		42	723-51		42			42	21-52-K3		42	715-2	
41	815-62	1-41	41	21-52-K17	2-41	41	724-42		41	41-K99	21-616-81	41	21-811-33	5-41	41	6-41	
									43	21-616-82							
52	41-K35		52	2-72		52	716-51		52			52	21-52-K61		52	41-K27	
51	1-51	736-51	51	42-K49		51	21-611-33		51			51	4-73		51	41-K37	6-51
									53								
62			62	21-51-K147		62	21-52-K55		62			62	21-52-K59		62	41-K19	
61			61	21-625-13		61	826-52		61			61	4-63		61	41-K41	
63			63	21-51-K143		63	2-61		63			63			63		
72	313-43 1-72	С	72	73III-1	СПБ	72	21-52-K57					72	21-314-51	5-52	72	725-63 6-72	С
71	42-K36		71	4-2		71	21-635-31					71	42-K51		71	42-K34	
73	21-52-K31		73			73	2-51					73			73	21-52-K29	
82	21-422-73		82	41-K52		82	41-K85					82	73III-30	СПБ	82		
81	821-42		81	21-625-33		81	724-82					81	3-2		81		
83			83	41-K56		83	811-83					83			83		

Вид с монтажной стороны

6			5			4			3			2			1		
№№ КОИТ.	Ч1РУ		№№ КОИТ.	Ч2РУ		№№ КОИТ.			№№ КОИТ.	РУ3		№№ КОИТ.	ЧСК		№№ КОИТ.	НСК	
1	72Ш-1	СМБ	1	72Ш-2	СМБ				1	813-1 51	СМБП	1	72Ш-29	СМБ	1	72Ш-30	СМБ
2	636-42		2	631-42					2	42-К32		2	514-22		2	512-22	
3	4		3	4					3	4		3	4		3	4	
4	3		4	3					4	3		4	3		4	3	
12			12														
11			11														
13			13														
22	215-121	5-22	22	6-22													
21	41-К59		21	725-12	21-615-13												
23	5-23	41-К63	23	6-23													
32	41-К40		32						32			32	325-13		32	323-13	
31	41-К42		31						31	21-51-К80		31	325-11	516-12	31	515-32	
33	41-К44		33						33	41-К126		33			33		
42	21-614-33		42						42			42	1-41		42	42-К24	
41	73Ш-2	СПБ	41						41			41	41-К97		41	2-42	
									43			43	1-43		43	2-43	42-К26
52	41-К47		52						52	41-К64	21-815-42	52			52		
51	634-52		51						51	1 21-51-К45	СМБП	51			51		
									53			53			53		
62	41-К46		62	41-К17					62			62	322-62		62	321-62	
61	41-К48		61	73Ш-3	СПБ				61			61	322-61		61	321-61	
63	41-К50		63						63			63			63		
72			72														
71			71														
73			73														
82	41-К77		82														
81	41-К75		81														
83	41-К79		83														


Вид с монтажной стороны

6			5			4			3			2			1		
№№ КОИТ.			№№ КОИТ.	НСИ		№№ КОИТ.	НСИ		№№ КОИТ.	ПНПРУ		№№ КОИТ.	1ПК		№№ КОИТ.	1МК	
1			1	3	42-K7	1	3		1	III-27	СМБ	1	512-112		1	512-113	
2			2	4	4-3	2	4		2	821-61		2	511-112		2	511-113	
3			3	1		3	1	5-2	3	4		3	4		3	4	
4			4	2		4	42-K5	2	4	3		4	3		4	3	
12			12	715-21		12						12			12		
11			11	21-615-12		11						11			11		
13			13	41-K69		13						13			13		
22			22	21-611-11		22						22			22		
21			21	635-12		21						21			21		
23			23			23						23			23		
32			32	21-611-21		32			32	III-28	СМБ	32			32		
31			31	21-314-62	41-K62	31			31	21-52-K35		31			31		
33			33			33			33	815-11		33			33		
42			42	21-223-61		42	634-41		42			42	42-K78		42	42-K76	
41			41	42-K53		41	825-72		41	73Ш-29	СПБ	41	5-63 1-41	С	41	2-41 732-42	С
									43	815-21							
52			52	816-61		52	634-31		52	21-421-22		52	635-2		52	632-2	
51			51	316-12		51	825-52		51	634-42		51	1-51		51	21-311-31	2-51
									53								
62			62			62			62	21-421-12		62			62		
61			61	42-K70		61			61	634-32		61			61		
63			63	631-72 2-41	С	63			63			63			63		
72			72	814-12	42-K47	72						72			72		
71			71	811-23		71						71			71		
73			73			73						73			73		
82			82			82	634-81					82			82		
81			81	21-615-72		81	821-52					81			81		
83			83	825-31 21-615-51	ОХ	83	824-62					83			83		

* - монтировать проводом 2,5 мм.кв.

Вид с монтажной стороны

72Ш-СМБ

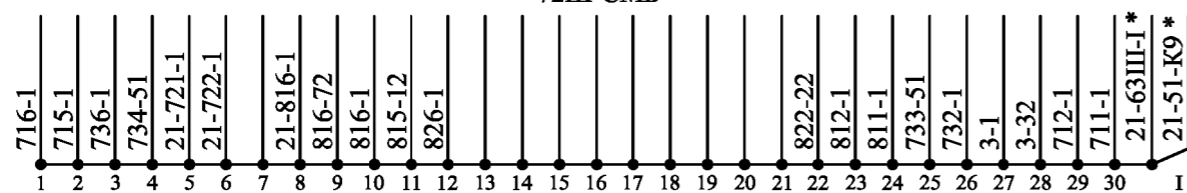

Полка №72
Статив №20

Лист

14

6			5			4			3			2			1		
№№ КОИТ.	МНСП		№№ КОИТ.			№№ КОИТ.	ЧРЗ		№№ КОИТ.	НРЗ		№№ КОИТ.	СЗК		№№ КОИТ.		
1	72III-3	СМБ	1			1	12		1	42		1	72III-26	СМБ	1		
2	816-12		2			2	22		2	22		2	21-52-K121		2		
3	4		3			3	4		3	4		3	4		3		
4	3		4			4	3		4	3		4	3		4		
12			12			12	21-822-21	1	12						12		
11	21-422-11		11			11	42-K112	21-822-11	11						11		
13	21-414-82	42-K79	13			13			13						13		
22	21-612-3		22			22	2	21-822-31	22	2	21-821-31				22		
21	21-612-42		21			21	42-K118	21-822-61	21	42-K130	21-821-61				21		
23	21-612-2		23			23			23						23		
32			32			32	42-K102		32	21-812-31		32	41-K111		32		
31	III-11	СПБ	31			31	21-811-82		31	III-24	СПБ	31	III-25	СПБ	31		
33	21-615-31		33			33			33						33		
42	21-636-31		42			42	21-811-81		42	1	21-821-21	42	721-41 3-72	С	42		
41	323-42		41			41	III-12	СПБ	41	42-K124	21-821-11	41	21-51-K72		41		
												43	3-73 21-816-33	СМ			
52	41-K39	21-626-52	52			52	21-222-1		52	21-221-1		52			52		
51	636-51	21-626-51	51			51	72III-4	СМБ	51	72III-25	СМБ	51			51		
												53					
62			62			62			62			62			62		
61			61			61	3-61 21-821-2	III	61	4-61	III	61			61		
63			63			63	21-816-63	3-63	63	4-63	41-K95	63			63		
72			72			72	3-72 815-52	С	72	2-42 4-72	С				72		
71			71			71	42-K106		71	42-K134					71		
73			73			73	3-73	СМ	73	4-73 2-43	СМ				73		
82	21-616-61		82			82			82						82		
81	613-61		81			81			81						81		
83			83			83			83						83		

Вид с монтажной стороны

73III-СПБ



6			5			4			3			2			1		
№№ КОИТ.	МНСП		№№ КОИТ.	ЧОРУ		№№ КОИТ.	НПЛС		№№ КОИТ.	НПП		№№ КОИТ.	ОНСО		№№ КОИТ.	НСО	
1	72III-10	СМБ	1	824-1 21-633-1	НМБ	1	42-К6		1	4-11 713-1	СМБП	1	72III-23	СМБ	1	72III-24	СМБ
2			2	3		2	3					2	3		2	3	
3			3	2		3	2		3	42-К8		3	2		3	2	
4			4	42-К39		4	21					4	1-13		4	12	
12	736-2		12	72III-11	СМБ	12	725-72	21-611-42							12	4	21-216-12
11	73III-13	СПБ	11	723-33		11	3-1	СМБП							11	5-82	
13			13	826-61		13	21-315-31								13	2-4	
22	21-724-2		22			22	3-22	42-К4	22	4-22		22			22	33	42-К43
21	21-622-23		21	723-43		21	4	3-21	21	4-21		21	41-К107		21	41-К54	
23			23	21-52-К39		23			23			23	21-633-61		23	32	725-71
32			32			32	823-4								32	23	21-51-К149
31	21-52-К23		31	821-33		31	42-К37								31	21-51-К145	
33	21-622-33		33	21-314-31		33	21-611-61								33	22	21-51-К141
42	215-11		42	215-142		42	3-43		42			42			42	215-111	
41	5-41		41	1-61	6-41	41	52-6-1 21-811-52	СПБП	41	42-К41		41			41	42-К19	
43			43			43	21-315-41		43	4-42		43			43		
52			52	734-72 822-51	С	52									52	41-К5	
51	61		51	636-32		51									51	821-21	41-К1
53			53			53									53		
62			62	636-41		62			62			62			62	21-712-51	
61	51	725-52	61	73III-14	СПБ	61			61			61			61	214-133	5-41
63			63			63			63			63			63		
72	72III-9	СМБ	72			72									72	41-К67	
71			71			71									71	21-712-72	
			73			73									73	21-712-73	215-123
82	21-614-81		82	21-616-33	1-11	82			82			82			82	41-К91	
81	21-624-2		81	821-82	21-635-23	81			81			81			81	41-К83	
83	21-622-82		83			83			83			83			83	634-83	41-К87

Вид с монтажной стороны

6			5			4			3			2			1		
№№ КОИТ.	ОНС		№№ КОИТ.	НБПЗС		№№ КОИТ.	НПКУ		№№ КОИТ.	НПЛУ		№№ КОИТ.	НМУ		№№ КОИТ.	НПРУ	
1	72III-12	СМБ				1	3-1 815-1	НМБ	1	2-1 4-1	НМБ	1	1-1 3-1	НМБ	1	2-1	НМБ
2	3					2	3		2	3		2	3		2	3	
3	2					3	2		3	2		3	2		3	2	
4	21-634-31					4	42-К35		4	814-32		4	21-611-62		4	2-33	
12			12									12	21-611-41	215-22	12	42-К60	
11			11									11	215-21		11	2-51 21-826-42	С
13			13	52-10-2								13			13	4-82	
22	21-811-11					22	21-622-51		22			22	72III-22	СМБ	22	21-315-21	41-К7
21	1-21					21	21-616-62		21	21-611-63		21	21-311-52	42-К81	21	6-21	811-51
23						23			23	2-31		23			23		
32			32									32			32		
31			31	725-83	ОХ							31	3-23		31	21-634-33	
33			33									33	1-4		33	815-31	
42						42			42			42	215-42		42	636-81	
41						41			41			41	215-41		41	73III-22	СПБ
43						43			43			43			43		
52	634-61		52	724-51	21-52-К97							52	42-К64		52	724-81	
51	21-634-22		51									51	815-52 1-11	С	51	21-414-53	
53			53									53			53	3-61	
62	73III-16	СПБ				62	3-62	724-83	62	41-К89	4-62	62			62	73III-23	СПБ
61	815-13					61	3-61		61	4-61	1-53	61	21-311-61		61	723-2	
63	616-12					63			63			63	41-К104		63		
72	73III-15	СПБ	72	724-41	21-52-К99							72	42-К150		72		
71	21-815-61		71									71	21-611-72		71		
73			73									73			73		
82						82	1-13		82	42-К38		82			82	815-81	
81						81	42-К62		81	21-51-К37	ОСПБП	81			81	21-635-21	
83						83			83			83			83		

Вид с монтажной стороны