

		1	2	3	4	5	6									
82	СМБ	АУ	АУ1	К50-35	НГПИ	ЧГПИ										
		НМШ4-2400	НМШ1-1440	С1,С2-1000	ИВГ-КРМ1	ИВГ-КРМ1										
		13553-00-00Б-03	13553-00-00Б	14881-01-00-01	13553-00-00Б-13	13553-00-00Б-13	557-35-01									
81		К75-24-1000	К75-24-1000	К75-24-1000	К75-24-1000	Регулир.резистор	X									
		С-4мкФ	С-4мкФ	С-4мкФ	С-4мкФ	1хРР-0,6-5										
		557-112-00	557-112-00	557-112-00	557-112-00	557-82-00										
73	СПБ	КПП	Д1МУ1	Д1ПУ1	Д2ПУ1	Д2МУ1	КПА									
		1Н-340	1Н-1350	1Н-1350	1Н-1350	1Н-1350	1Н-1350									
		24541-00-00-01	24541-00-00	24541-00-00	24541-00-00	24541-00-00	24541-00-00									
72	СМБ	ЧП1	ЧП2	Д1ПУ	Д1МУ	ДЧОУС	ДНПУС									
		1Н-1350	1Н-1350	1Н-1350	1Н-1350	1Н-1350	1Н-1350									
		24541-00-00	24541-00-00	24541-00-00	24541-00-00	24541-00-00	24541-00-00									
71		НП1	НП2	Д2МУ	Д2ПУ	ДНОУС	ДЧПУС									
		1Н-1350	1Н-1350	1Н-1350	1Н-1350	1Н-1350	1Н-1350									
		24541-00-00	24541-00-00	24541-00-00	24541-00-00	24541-00-00	24541-00-00									
62																
		557-35-01	557-35-01	557-35-01	557-35-01	557-35-01	557-35-01									
		УРП														
61		УРПМ1-2														
		скоба черт.№561-00-07 Кронштейн №561-00-08-01														
52		FU1	FU3	FU5	FU7	FU9	FU11	FU13	FU15	FU17	FU19	FU21	FU23	FU25	FU27	
			3	2	2	3	3	3	3	3	2	2	2	2	2	2
		FU2	FU4	FU6	FU8	FU10	FU12	FU14	FU16	FU18	FU20	FU22	FU24	FU26		⊗
51		1	3	5	7	НМ1-ЗИП		ЧПН		НПН		Диоды		Звонок		
		2	4	6	8	НМШТ-1440		НМПШ2-400		НМПШ2-400		ДЗ-Д5-КД243Е		зПТ-24		
						557-70-00		13553-00-00Б		13553-00-00Б-01		13553-00-00Б-01		15881-01-00		14815-06-00
42																
		КОММУТАЦИОННЫЕ КЛЕММЫ														
32	СПБ	М1П	М2П	НСЧН	БК15	Н1Г	Н2Г									
		НМШТ-1440	НМШТ-1440	АНШ2-520	КБМШ-5	НМШМ1-560	НМШ1-1440									
		13553-00-00Б	13553-00-00Б	13553-00-00Б-04	13553-00-00Б-07	13553-00-00Б	13553-00-00Б									
31		ЧСЧН	ЧМ1-ЗИП	БК14	Ч1Г	Ч2Г	С5-35В-25Вт									
		АНШ2-520	НМШТ-1440	КБМШ-5	НМШМ1-560	НМШ1-1440	Р1,Р2-820									
		13553-00-00Б-04	13553-00-00Б	13553-00-00Б-07	13553-00-00Б	13553-00-00Б	557-80-00									
22																
		КП	X		ЧПТ	НПТ	НГПИ1	ЧГПИ1								
		СОБС-2МП	X		ТШ-65В2	ТШ-65В2	ТШ65В2	ТШ-65В2								
21		557-72-00	X		2170-00-00А	2170-00-00А	2170-00-00А	2170-00-00А								
		С5-35В-25Вт	X		НОТ	ЧОТ	X		Регулир.резисторы							
		Р1-Р4-47	X		РОБС-3М	РОБС-3М	X		2хРР-40 Ом							
11		557-110-00	X		557-77-00	557-77-00	X		557-82-00							

Статив двухсторонний СУР2-2 чертеж №557-00-00

Ось поворота рамок слева

	Стадия	Лист
	Р	1
		Листов
		14
Комплектация и монтажные схемы статива №32		

6			5			4			3			2			1		
№№ КОНТ.	ЧГПИ1		№№ КОНТ.	НГПИ1		№№ КОНТ.	НПТ		№№ КОНТ.	ЧПТ		№№ КОНТ.			№№ КОНТ.	КП	
1	5-1 52	СОБ	1	6-1 52	СОБ	1	33-51-К9 2	ПМК	1	2 824-72	ПМК				II	52-5-2	
2			2			2	1 52	ПМК	2	1 52	ПМК				IV	611-XT2-c2	OX
3	825-13		3	824-13		3	33-52-К21	33-111-XP2-4	3	33-52-К32	33-112-XP2-4				II1	52-16-2	
4			4			4	63		4	63					II2	33-614-1	
12	33-B818-1		12	33-B819-1		12	112-Н	42	12	42					III1	52-18-2	
11	52-6-2	115-12	11	52-4-2	33-715-12	11	41	514-22	11	513-22	41				III2	33-613-1	
13	33-311-21		13	33-314-21		13			13								
21			21			21			21								
23			23			23			23								
32	33-52-К30		32	33-52-К23		32			32								
31	5-31 33-711-22	ППК	31	6-31	ППК	31			31								
42			42			42	12	51	42	12	51						
41			41			41	11		41	11							
43			43			43			43								
52	33-425-1 1	СОБ	52	736-63 1	СОБ	52	2 82	ПМК	52	2 82	ПМК						
51			51			51	42	71	51	42	71						
53			53			53	73	33-713-12	53	73	33-713-42						
62			62			62			62								
61			61			61	33-711-11		61	33-711-21							
63			63			63	4		63	4							
72			72			72			72								
71			71			71	51		71	51	113-Н						
73			73			73	53	812-1	73	53	814-1						
82			82			82	3-82 52	ПМК	82	4-82 52	ПМК						
81			81			81			81								
83			83			83			83								

Вид с монтажной стороны


6			5			4			3			2			1		
№№ КОНТ.	Резисторы		№№ КОНТ.	Ч2Г		№№ КОНТ.	Ч1Г		№№ КОНТ.	БК14		№№ КОНТ.	ЧМ1-ЗИП		№№ КОНТ.	ЧСЧН	
			1	724-21		1	723-21					1	33-42III-5	СМБ			
			2	3								2	3				
			3	2		3	33-52-К64	62				3	2				
	R1		4	33-52-К66	62							4	52	33-52-К48			
12	323-52		12	4-12	821-72	12	5-12	41-К149	12	32	111-21	12			12		
11	323-81		11	33-52-К3		11	33-52-К1		11	33-42III-8	СМБ	11	821-13	41-К145	11	22-52-К81	
	R2		13			13						13	33-52-К10	821-11	13	33-616-51	
22	1-52		22			22						22					
21	1-81		21			21	721-13					21	33-52-К75		21	33-42III-3	СМБ
			23			23	325-22	33-52-К98				23	33-52-К73				
			32	711-22	4-43	32	42		32	12	52	32			32		
			31	712-13		31	33-52-К67		31	33-42III-7	СМБ	31			31	33-52-К102	
			33	33-52-К88		33	5-51					33			33	41-К119	
			42	52		42	32	723-62				42					
			41	724-4		41	723-4					41			41	61	
			43	712-42		43	5-32	33-52-К90				43					
			52	724-52	42	52	33-52-К86	325-53	52	32		52	4	62	52	6-22	
			51	4-33		51	711-13		51	33-42III-6	СМБ	51	61		51	33-52-К60	
			53			53	33-52-К84					53			53		
			62	4	72	62	3	72				62	52				
			61	33-52-К70		61	321-11					61	51	111-31	61	41	
			63			63						63	71				
			72	62		72	62		72			72	33-42III-4	СМБ	72		
			71	322-11		71	33-52-К68		71			71	63		71		
			73			73									73		
			82			82						82					
			81			81						81			81	6-21	33-52-К58
			83			83						83					

Вид с монтажной стороны

6			5			4			3			2			1		
№№ КОИТ.	Н2Г		№№ КОИТ.	Н1Г		№№ КОИТ.	БК15		№№ КОИТ.	НСЧН		№№ КОИТ.	М2П		№№ КОИТ.	М1П	
1	714-21		1	713-21								1	33-42III-13	СМБ	1	33-42III-11	СМБ
2	3											2	3		2	3	
3	2		3	33-52-К55	62							3	2		3	2	
4	33-52-К59	62										4	52		4	52	
12	5-12	821-33	12	41-К143	6-12	12	32		12			12			12		
11	33-52-К14		11	33-52-К12		11	32-42III-17	СМБ	11	33-616-52		11	315-71		11	314-61	
13			13						13	33-52-К79		13	III-23	СПБ	13	III-26	СПБ
22	5-43	713-12	22	314-23	722-41							22			22		
21	722-23		21	721-23					21	33-42III-14	СМБ	21	6-71		21	5-61	
23	33-52-К92		23	33-52-К96								23	III-24	СПБ	23	III-27	СПБ
32	42		32	713-62	42	32	12	52	32			32	III-25	СПБ	32	III-28	СПБ
31	5-33		31	33-52-К100		31	32-42III-16	СМБ	31	33-52-К65		31	33-52-К43		31	33-52-К47	
33			33	6-31					33	41-К129		33			33		
42	32	714-62	42	32								42			42		
41	714-4		41	713-4					41	61		41			41		
43	714-52		43	6-22	33-52-К94							43			43		
52			52			52	32	111-12	52	316-12		52	4	62	52	4	62
51			51	711-23		51	33-42III-15	СМБ	51	33-52-К39		51	61	33-52-К52	51	61	33-52-К50
53			53	314-52	712-41				53			53			53		
62	4	72	62	3	72							62	52		62	52	
61	33-52-К61		61	1-21					61	41		61	51		61	51	
63			63									63	71		63	71	
72	62		72	62		72			72			72	33-42III-12	СМБ	72	33-42III-10	СМБ
71	2-21		71	33-52-К57		71			71			71	63		71	63	
73			73						73								
82			82									82			82		
81			81						81	316-11	33-52-К37	81			81		
83			83									83			83		

* - монтировать проводом 2,5 мм.кв.

Вид с монтажной стороны


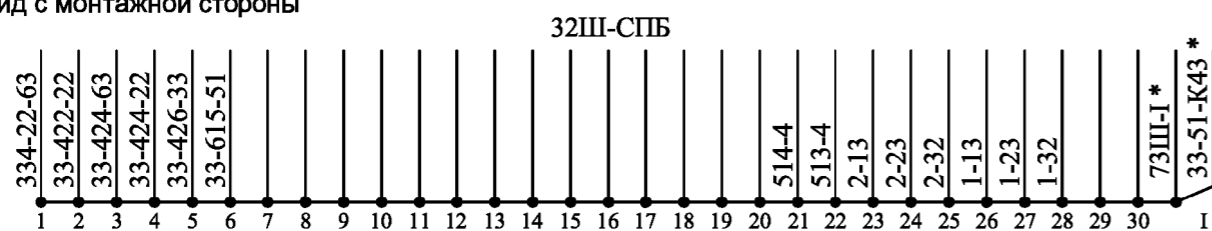


513-61	1	11A-41-K71	82	31-31-K81	514-61	2	11A-51-K71	82	31-31-K81
513-81	3	11A-41-K72	83	31-31-K83	514-81	4	11A-51-K72	83	31-31-K83
513-21	5	11A-41-K37	85	31-31-K85	514-21	6	11A-51-K37	85	31-31-K85
513-41	7	11A-41-K38	87	31-31-K87	514-41	8	11A-51-K38	87	31-31-K87
	9		89	31-31-K89		10		89	31-31-K89
	11		91	31-31-K91		12		91	31-31-K91
	13		93	31-31-K93		14		93	31-31-K93
	15		95	31-31-K95		16		95	31-31-K95
	17		97	31-31-K97		18		97	31-31-K97
	19		99	31-31-K99		20		99	31-31-K99
	21		101	31-31-K101		22		101	31-31-K101
	23		103	31-31-K103		24		103	31-31-K103
	25		105	31-31-K105		26		105	31-31-K105
	27		107	31-31-K107		28		107	31-31-K107
	29		109	31-31-K109		30		109	31-31-K109
	31		111	31-31-K111		32		111	31-31-K111
	33		113	31-31-K113		34		113	31-31-K113
	35		115	31-31-K115		36		115	31-31-K115
	37		117	31-31-K117		38		117	31-31-K117
	39		119	31-31-K119		40		119	31-31-K119
	41		121	31-31-K121		42		121	31-31-K121
	43		123	31-31-K123		44		123	31-31-K123
	45		125	31-31-K125		46		125	31-31-K125
	47		127	31-31-K127		48		127	31-31-K127
	49		129	31-31-K129		50		129	31-31-K129
	51		131	31-31-K131		52		131	31-31-K131
	53		133	31-31-K133		54		133	31-31-K133
	55		135	31-31-K135		56		135	31-31-K135
52КП-2	57	31-32-K96	137	31-31-K137		58		137	31-31-K137
611-1a3	59	31-32-K94	139	31-31-K139		60		139	31-31-K139
822-52	61	31-32-K92	141	31-31-K141		62		141	31-31-K141
736-82	63	31-32-K90	143	31-31-K143		64		143	31-31-K143
731-52	65	31-32-K88	145	31-31-K145		66		145	31-31-K145
822-22	67	31-32-K86	147	31-31-K147		68		147	31-31-K147
822-21	69	31-32-K84	149	31-31-K149		70		149	31-31-K149
822-33	71	31-32-K82				72			
822-31	73	31-32-K80				74			
821-41	75	31-31-K75				76			
52-7-2	77	31-31-K77				78			
52-25-1	79	31-31-K79				80			
			82						
			84						
			86						
			88						
			90						
			92						
			94						
			96						
			98						
			100						
			102						
			104						
			106						
			108						
			110						
			112						
			114						
			116						
			118						
			120						
			122						
			124						
			126						
			128						
			130						
			132						
			134						
			136						
			138						
			140						
			142						
			144						
			146						
			148						
611-2с7			150	Земля					

* - монтировать проводом 2,5 мм.кв.
** - монтировать проводом 6 мм.кв.
*** - монтировать проводом 1,5 мм.кв.

6			5			4			3			2			1		
№№ КОНТ.	ЗВОНОК		№№ КОНТ.	ДИОДЫ		№№ КОНТ.	НПН		№№ КОНТ.	ЧПН		№№ КОНТ.	НМ1-ЗИП		№№ КОНТ.	Изм.панель	
1	736-71					1	33-52-K87		1	33-52-K112		1	72Ш-25	СМБ			
2	736-61					2	3		2	3		2	3				
						3	2		3	2		3	2				
				Д1		4	32Ш-21	СПБ	4	32Ш-22	СПБ	4	52	33-52-K41		НГПИ	
			12									12			12	824-71	33-111-ХР2-23
			11									11	821-53	41-K147	11	824-11	33-111-ХР2-33
				Д2								13	33-52-K15	821-51			
			22			22	811-1	214-11	22	813-1	213-11	22			22		
			21			21	41-K6		21	41-K5		21	33-52-K76		21		
				Д3		23	33-722-R1-1		23	33-722-R2-1		23	33-52-K78			ЧГПИ	
			32	52КЛ-1								32			32	825-71	33-112-ХР2-23
			31	33-52-K130	52							31			31	825-11	33-112-ХР2-33
				Д4								33					
			42	51 611-1с6	ПУКП	42	811-2		42	813-2	33-115-Шк	42			42		
			41	736-12		41	41-K8		41	41-K7		41			41		
				Д5		43	33-722-R1-2		43	33-722-R2-2		43					
			52	61	31							52	4	62	52		
			51	42 731-3	ПУКП							51	61	111-41	51		
				Д6								53					
			62	611-1с5	РКП	62	33-52-K89		62	33-52-K114		62	52		62		
			61	52		61	41-K2		61	41-K1		61	51		61		
						63			63			63	71				
												72	72Ш-26	СМБ	72		
												71	63		71		
						82	33-52-K91		82	33-52-K116		82			82		
						81	41-K4		81	41-K3		81			81		
						83			83			83					

Вид с монтажной стороны

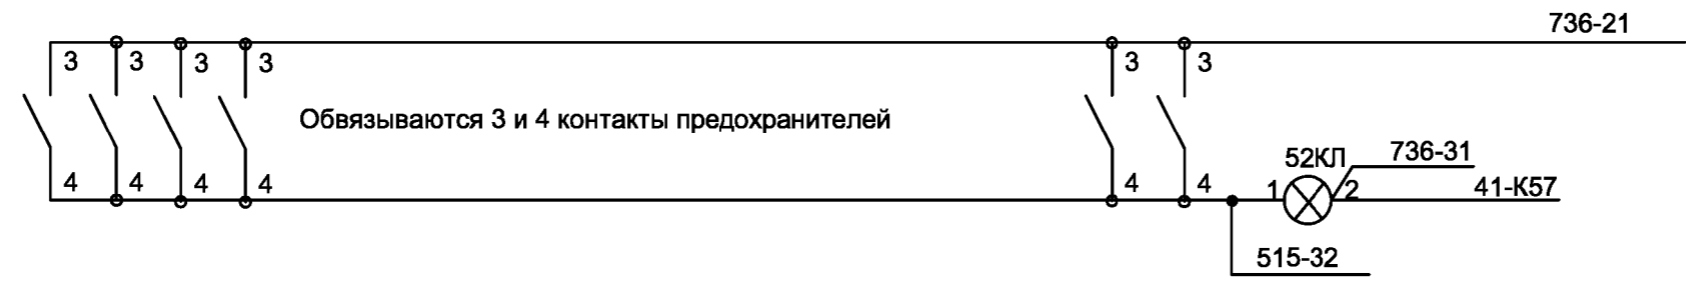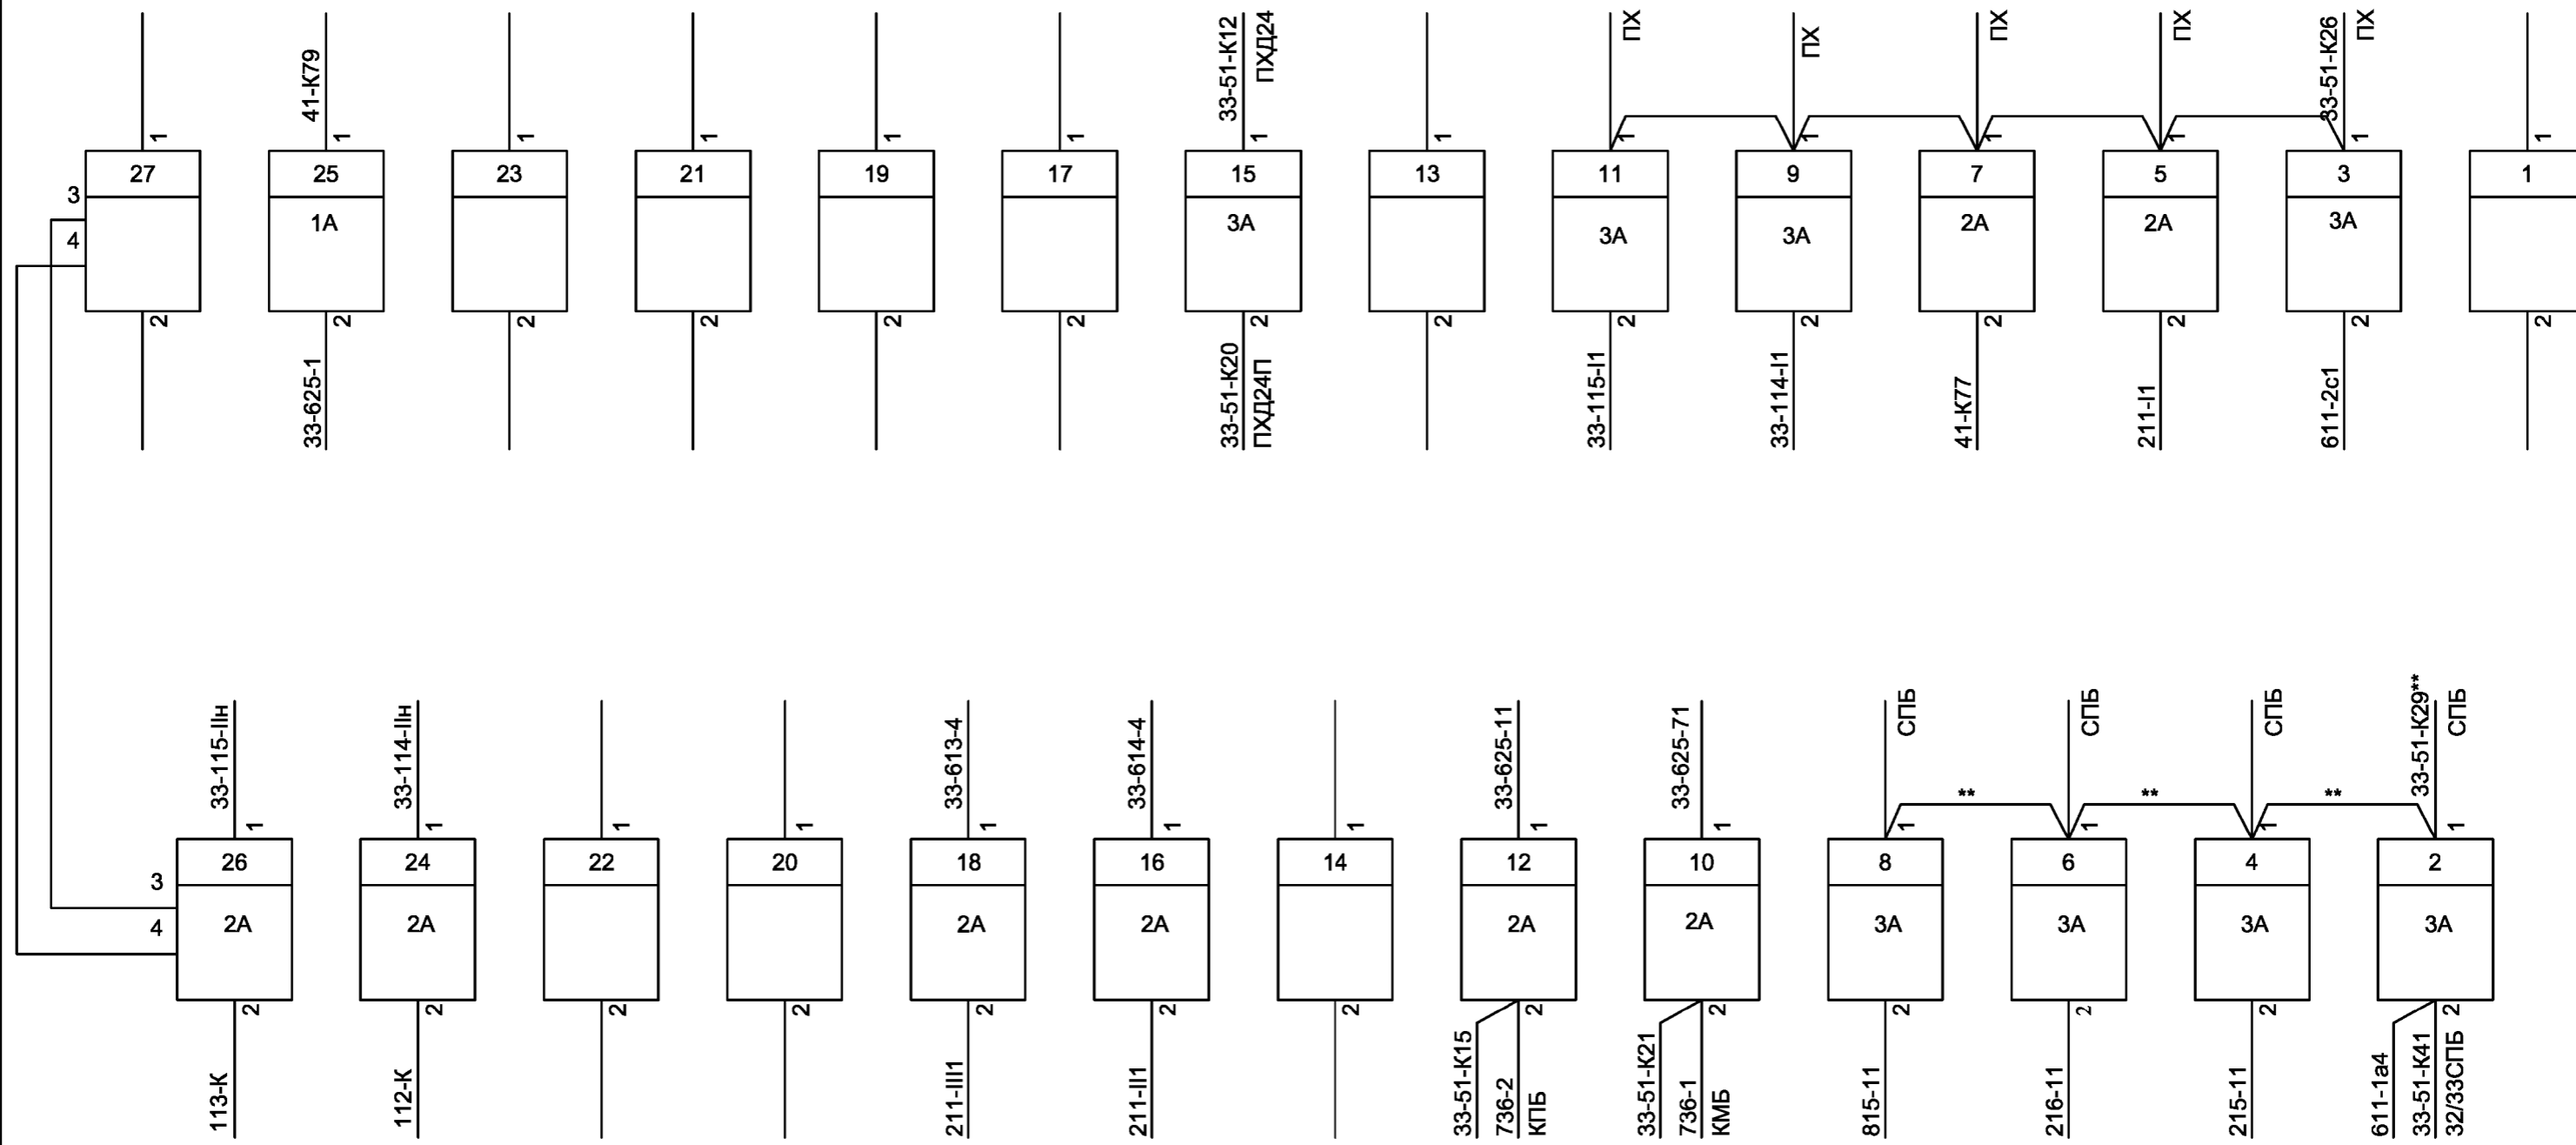


*** - монтировать проводом 1,5 мм.кв.
 * - монтировать проводом 2,5 мм.кв.
 ** - монтировать проводом 6 мм.кв.

Вид с монтажной стороны

6		5			4		3		УРП					
№№ КОИТ.		№№ КОИТ.			№№ КОИТ.		№№ КОИТ.		№№ КОИТ.	XT2		№№ КОИТ.	XT1	
									a1	•		a1	33-52-K123	
									a2	•		a2	33-52-K134	
									a3	•		a3	41-K59	
									a4	•		a4	52-1-2	
									a5	•		a5	•	
									a6	•		a6	•	
									a7	•		a7	•	
									a8	•		a8	•	
									a9	•		a9	•	
									a0	•		a0	•	
									b1	•		b1	•	
									b2	•		b2	•	
									b3	•		b3	•	
									b4	•		b4	•	
									b5	•		b5	•	
									b6	•		b6	•	815-12
									b7			b7		
									b8			b8	33-51-K17 736-22	КПБ
									b9	72Ш-21	СМБ	b9	b0	
									b0			b0	b9	
									c1	52-3-2		c1		
									c2	211-14 33-114-14	ОХ	c2	33-51-K23 736-72	КМБ
									c3			c3		
									c4	72Ш-22	СМБ	c4	72Ш-23	СМБ
									c5			c5	515-62	РКП
									c6			c6	515-42	ПУКП
									c7	41-K150	Земля	c7	c8	
									c8			c8	c7	
									c9			c9		
									c0			c0	72Ш-24	СМБ

Вид с монтажной стороны

 - монтировать кабелем ЭКС-ШВПНЭ-5 2x2x0,6 к стыку "Д1" (RS-422) ШКП "Сетунь"


6			5			4			3			2			1		
№№ КОНТ.	ДЧПУС		№№ КОНТ.	ДНОУС		№№ КОНТ.	Д2ПУ		№№ КОНТ.	Д2МУ		№№ КОНТ.	НП2		№№ КОНТ.	НП1	
1	72Ш-7	СМБ	1	72Ш-9	СМБ	1	72Ш-11	СМБ	1	72Ш-13	СМБ	1	72Ш-15	СМБ	1	72Ш-16	СМБ
2	41-К123		2	41-К121		2	42		2	42		2	4-33		2	3-33	
3	72Ш-8	СМБ	3	72Ш-10	СМБ	3	72Ш-12	СМБ	3	72Ш-14	СМБ	3	4		3	4	
4	3-11		4	3-61		4	326-41		4	325-41		4	3		4	3	
12			12			12	734-2		12	721-12	326-22	12	42	724-42	12	2-11	
11			11			11	73Ш-2	СПБ	11	6-4		11	1-12		11	33-52-К80	
13			13			13			13	4-51		13	315-31		13	314-51	
22			22			22			22			22			22	723-12	315-32
21	4-31	33-52-К54	21			21	41-К133	326-1	21	41-К131	325-1	21			21	33-52-К82	
23	4-33		23			23	33-52-К74	3-23	23	4-23	41-К135	23			23	325-51	
32	33-52-К8		32	33-52-К6		32			32			32			32		
31	73Ш-1	СПБ	31	6-33		31	6-21		31	6-61		31			31		
33	5-31		33	33-52-К19		33	2-2	6-23	33	1-2	6-63	33			33		
42			42			42	41-К107	2	42	2	41-К103	42	12	315-43	42		
41			41			41	3-41		41	41-К105	4-41	41	325-53		41		
52			52			52	326-43	722-42	52	735-2		52			52		
51			51			51	3-13		51	73Ш-26	СПБ	51			51		
62			62	33-52-К128		62	326-42		62	325-32		62			62		
61	3-31	33-52-К62	61	33-52-К126		61	3-63		61	5-4		61			61		
63	3-33		63	41-К117		63			63	4-61		63			63		
72			72			72	41-К97		72	41-К95		72			72		
71			71			71	3-73		71	724-71 33-51-К55	ПБРОК	71			71		
73			73			73	41-К101		73	4-71		73			73		
82			82			82			82			82			82		
81			81			81			81			81			81		
83			83			83			83			83			83		

Вид с монтажной стороны

6			5			4			3			2			1		
№№ КОНТ.	ДНПУС		№№ КОНТ.	ДЧОУС		№№ КОНТ.	Д1МУ		№№ КОНТ.	Д1ПУ		№№ КОНТ.	ЧП2		№№ КОНТ.	ЧП1	
1	Ш-1	СМБ	1	Ш-3	СМБ	1	Ш-5	СМБ	1	Ш-27	СМБ	1	Ш-29	СМБ	1	Ш-30	СМБ
2	41-К127		2	41-К125		2	62		2	42		2	4-33		2	3-33	
3	Ш-2	СМБ	3	Ш-4	СМБ	3	Ш-6	СМБ	3	Ш-28	СМБ	3	4		3	4	
4	3-11		4	3-61		4	315-41		4	314-41		4	3		4	3	
12			12			12	732-2		12	711-22		12			12	713-12	
11			11			11	73Ш-4	СПБ	11	6-4		11			11	33-52-К69	
13			13			13			13	4-41		13			13	314-21	
22			22			22			22			22	42		22	2-21	
21	4-31	33-52-К45	21			21	41-К137	315-1	21	41-К139	314-1	21	1-22		21	33-52-К71	
23	4-33		23			23	41-К141	3-23	23	33-52-К53	4-23	23	326-21		23	325-21	
32	33-52-К13		32	33-52-К9		32			32			32			32		
31	73Ш-3	СПБ	31	6-33		31	6-21		31	6-61		31			31		
33	5-31		33	33-52-К11		33	2-2	6-23	33	1-2	6-63	33			33		
42			42			42	712-12		42	41-К113	2	42	714-52	22	42		
41			41			41	3-13		41	41-К111	4-61	41	325-22		41		
52			52			52	315-52		52	733-2		52			52		
51			51			51	3-63		51	73Ш-25	СПБ	51			51		
62			62	33-52-К103		62	41-К109	2	62	314-42		62			62		
61	3-31	33-52-К49	61	33-52-К101		61	3-41		61	5-4		61			61		
63	3-33		63	41-К115		63			63	4-51		63			63		
72			72			72	41-К91		72	41-К93		72			72		
71			71			71	713-71	ПБРОК	71	4-73		71			71		
73			73			73	3-71		73	41-К99		73			73		
82			82			82			82			82			82		
81			81			81			81			81			81		
83			83			83			83			83			83		

* - монтировать проводом 2,5 мм.кв.


Вид с монтажной стороны

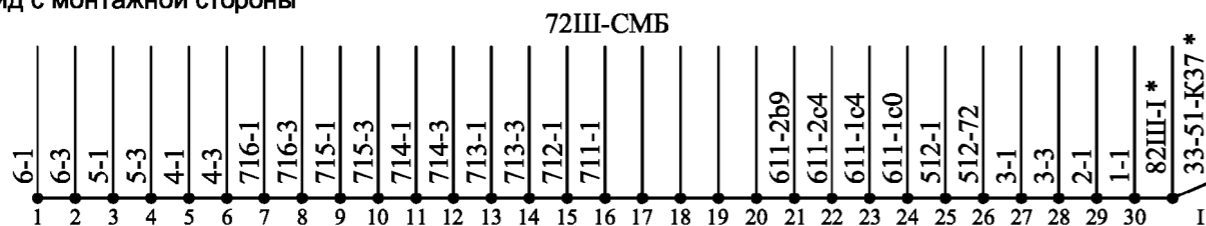

6			5			4			3			2			1		
№№ КОТ.	КПА		№№ КОТ.	Д2МУ1		№№ КОТ.	Д2ПУ1		№№ КОТ.	Д1ПУ1		№№ КОТ.	Д1МУ1		№№ КОТ.	КПП	
1	52-10-2	КМБ	1	82Ш-27	СМБ	1	82Ш-28	СМБ	1	82Ш-29	СМБ	1	82Ш-30	СМБ	1	2	6-52
2	52-12-2	КПБ	2	713-52		2	714-12		2	723-52		2	724-12		2	1	
3	4		3	4		3	4		3	4		3	4		3	515-51 33-51-К19	ПУКП
4	3		4	3		4	3		4	3		4	3		4	61 6-22	КПБ
12	515-41		12			12			12			12			12		
11	33-51-К143		11			11			11			11			11		
13	23 33-622-63	СМ	13			13			13			13			13		
22	1-4 611-ХТ1-б8	КПБ	22			22			22			22			22		
21	52-1-3		21			21			21			21			21		
23	5-42 13	СМ	23			23			23			23			23		
32	51	КМБ	32			32	5-62	33-52-К107	32	2-32	33-52-К117	32	3-32		32		
31	52КЛ-2	33-51-К141	31			31	33-52-К109		31	33-52-К113		31	3-63		31		
33	33-51-К8	МС	33			33	5-51		33	2-51		33			33		
42	33-52-К106		42	4-42 6-23	СМ	42	3-42 5-42	СМ	42	2-42 4-42	СМ	42	3-42	СМ	42		
41	33-52-К77		41	33-52-К44		41	33-52-К42		41	33-52-К31		41	33-52-К29		41		
52	1-1		52	4-62		52			52			52	3-62		52	41-К65	
51	32 72	КМБ	51	4-33		51			51			51	3-33		51	Ш-24	СПБ
62	1-63		62	4-32		62	33-52-К105	5-52	62	2-52	33-52-К119	62			62		
61	516-2		61	4-63		61	33-52-К111		61	33-52-К115		61			61	4	КПБ
63	215-52 33-315-72	СОБ	63			63	5-61		63	2-31		63			63	6-62	
72	51 611-ХТ1-с2	КМБ	72			72			72			72			72		
71	516-1		71			71			71			71			71		
73	33-51-К51	ОСМБ	73			73			73			73			73		
82	41-К63		82			82			82			82			82		
81	Ш-5	СПБ	81			81			81			81			81		
83			83			83			83			83			83		

* - монтировать проводом 2,5 мм.кв.

Вид с монтажной стороны

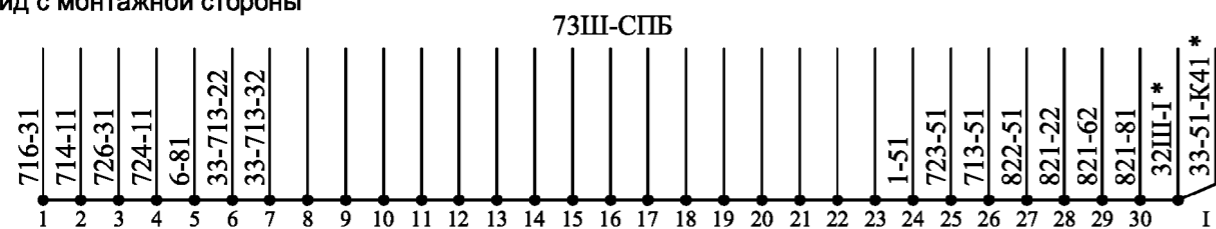

6		5			4			3			2			1		
№№ КОНТ.		№№ КОНТ.	Регул.резистор	№№ КОНТ.	Конденсатор	№№ КОНТ.	Конденсатор	№№ КОНТ.	Конденсатор	№№ КОНТ.	Конденсатор	№№ КОНТ.	Конденсатор	№№ КОНТ.	Конденсатор	
1				1	213-73			1	513-22			1	214-73		1	514-22
2				2	3-2			2	513-42	4-2		2	33-114-Пк	1-2	2	2-2 514-42
3																
4			R1													
12		12	611-XT1-1b6													
11		11	52-8-2													
13																
22																
21																
23																
32																
31																
33																
42																
41																
52																
51																
62																
61																
63																
72																
71																
73																
82																
81																
83																

* - монтировать проводом 2,5 мм.кв.

Вид с монтажной стороны

6			5			4			3			2			1		
№№ КОНТ.			№№ КОНТ.	ЧГПИ		№№ КОНТ.	НГПИ		№№ КОНТ.	Конденсаторы		№№ КОНТ.	АУ1		№№ КОНТ.	АУ	
												1	III-22	СМБ	1	33-52-К132	2
												2	3		2	1	
												3	2		3	42	
												4	1-82		4	41-К89	
												12			12		
			11	33-421-41	511-31	11	33-421-31	511-11	11	III-20	СМБ	11			11	312-13	
			13	216-3		13	215-3					13			13	312-11	
												22	111-42		22	41-К67	СПБ
												21	III-21	СМБ	21	41-К69	33-52-К104
												23					
												32			32		
												31	41-К73		31	33-52-К16	
			33	115-11		33	33-715-11					33	41-К71		33	326-12	
												42	III-23	СМБ	42	3	
												41	33-52-К72		41	41-К75	
												43					
			52	33-425-61		52	33-423-81					52	41-К61		52		
												51	73III-27	СПБ	51	512-13	
												53			53	512-11	
												62			62	73III-29	СПБ
												61			61	33-52-К63	
												63					
			72	4-72	ПМК	72	5-72 213-1	ПМК				72			72	315-12	
			71	33-421-42	511-32	71	33-421-32	511-12				71			71	33-52-К17	
			73	33-112-XP1-24		73	33-111-XP1-24					73			73		
												82	III-24	СМБ	82	2-4	
												81	33-52-К51		81	73III-30	СПБ
												83			83		

* - монтировать проводом 2,5 мм.кв.

Вид с монтажной стороны

82III-СМБ

